


HERITAGE ESTATES SUBDIVISION UNITS 1 - 5

SEE ELKO CITY MAP 001-01A

001-01C

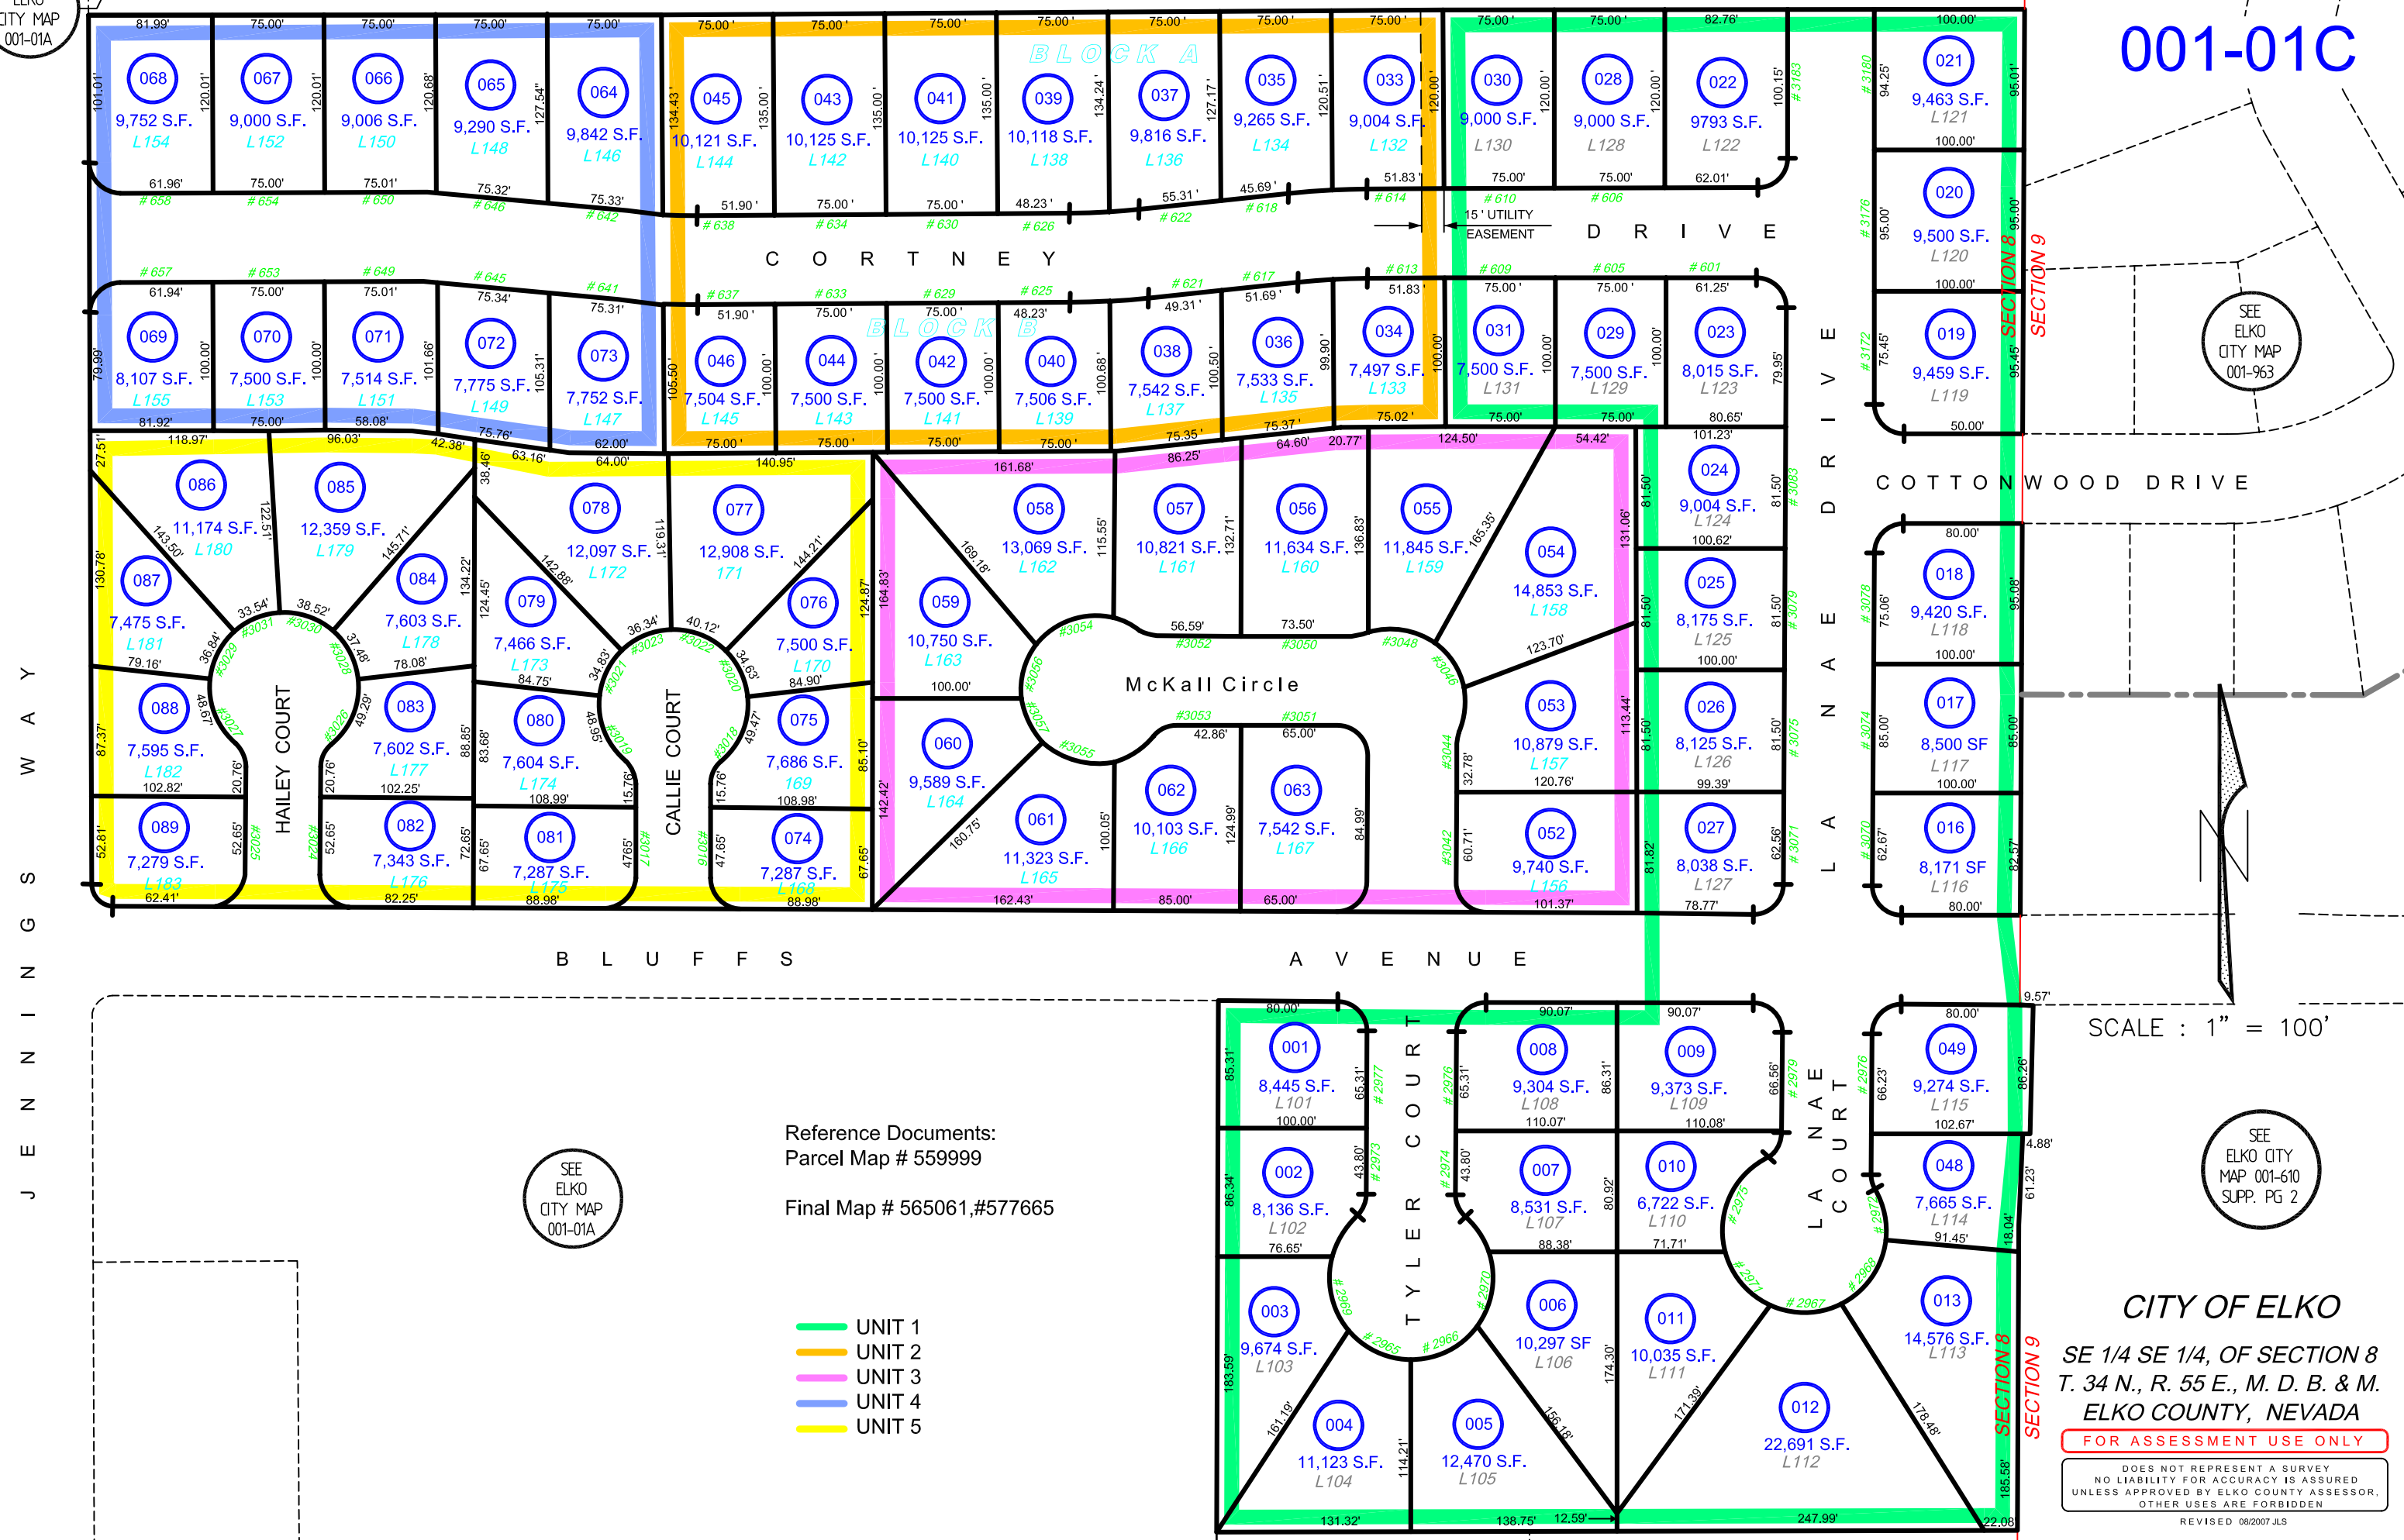

J
E
N
N
I
N
G
S
W
A
Y

SEE ELKO CITY MAP 001-01A

Reference Documents:
Parcel Map # 559999
Final Map # 565061, #577665

- UNIT 1
- UNIT 2
- UNIT 3
- UNIT 4
- UNIT 5

SEE ELKO CITY MAP 001-963

SCALE : 1" = 100'

SEE ELKO CITY MAP 001-610 SUPP. PG 2

CITY OF ELKO
SE 1/4 SE 1/4, OF SECTION 8
T. 34 N., R. 55 E., M. D. B. & M.
ELKO COUNTY, NEVADA

FOR ASSESSMENT USE ONLY

DOES NOT REPRESENT A SURVEY
NO LIABILITY FOR ACCURACY IS ASSURED
UNLESS APPROVED BY ELKO COUNTY ASSESSOR.
OTHER USES ARE FORBIDDEN

REVISED 08/2007 JLS