



**001-532**  
**City of Elko**  
**The Town Homes**  
**at Ruby View**

Portion of Section 10 Township 34N Range 55E  
of the Mount Diablo Meridian, Nevada

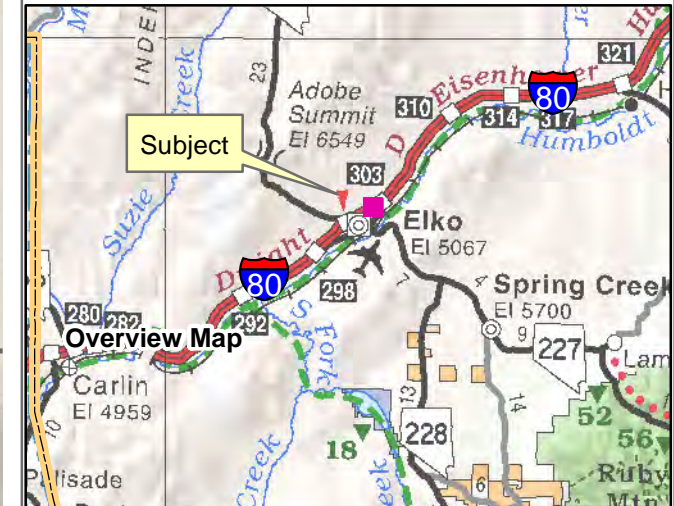

**Legend**

- Subject Parcel
- Parcel

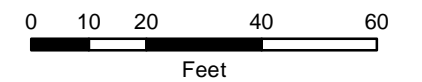


Reference Documents:  
Map # 793504

This map does NOT represent a survey. It is compiled from official records, including surveys and deeds. Recorded documents should be used for detailed legal information. Unless approved by Elko County Assessor, other uses are forbidden.

**FOR ASSESSMENT USE ONLY**

Background image - 2020Pictometry Flyover  
Product of GIS  
Last Update 08/31/2021 JLS

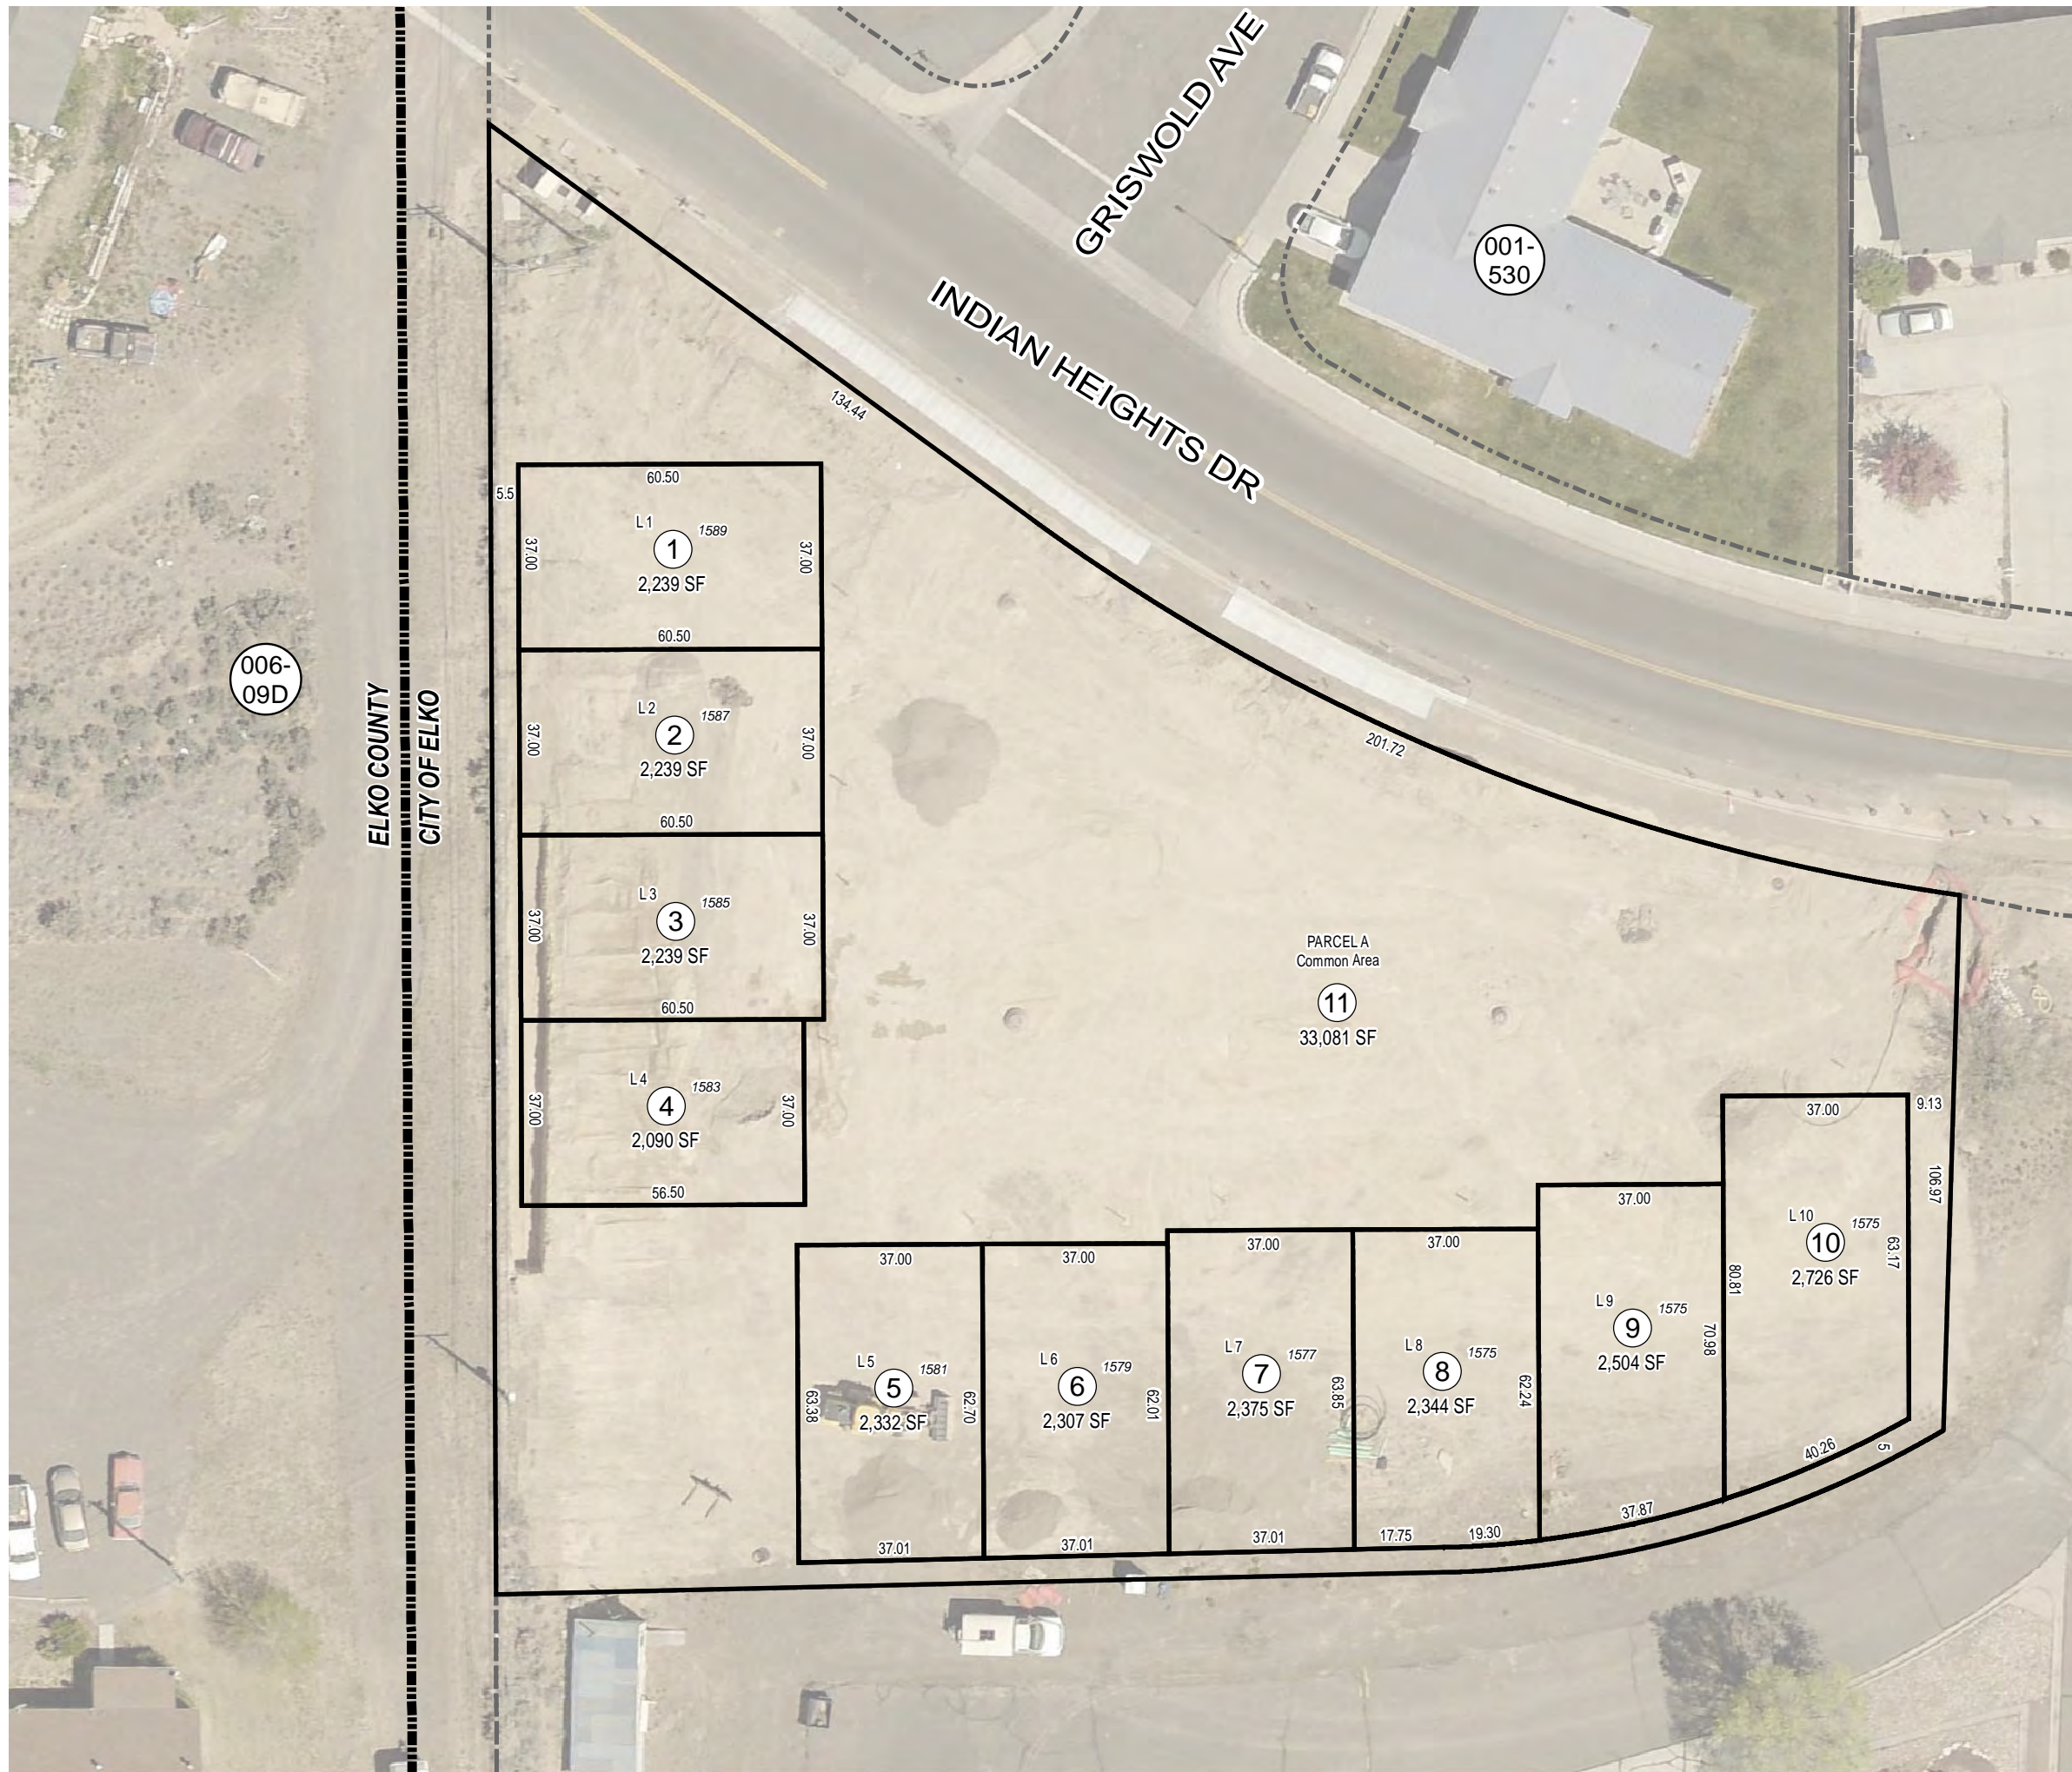

ELKO COUNTY  
CITY OF ELKO

006-09D

001-530

PARCELA  
Common Area

11  
33,081 SF

L1  
1589  
2,239 SF

L2  
1587  
2,239 SF

L3  
1585  
2,239 SF

L4  
1583  
2,090 SF

L5  
1581  
2,332 SF

L6  
1579  
2,307 SF

L7  
1577  
2,375 SF

L8  
1575  
2,344 SF

L9  
1575  
2,504 SF

L10  
1575  
2,726 SF