

001-770 CITY OF ELKO

T.34N., R.55E., Section 24, MD.B. & M



Legend

- Subject Parcel
- Parcel
- City Limit
- Section
- Township/Range

0 205 410 820 1,230 Feet




Reference Documents:
Annexation Map# 548179
Parcel Map# 603031
Amended Parcel Map# 606955
BLA# 670946
Deed of Ded.# 709125, 789281, 814880

This map does NOT represent a survey. It is compiled from official records, including surveys and deeds. Recorded documents should be used for detailed legal information. Unless approved by Elko County Assessor, other uses are forbidden.

FOR ASSESSMENT USE ONLY

Background image - 2021 Pictometry flyover

Product of GIS
Last Update 2/3/2023 APM

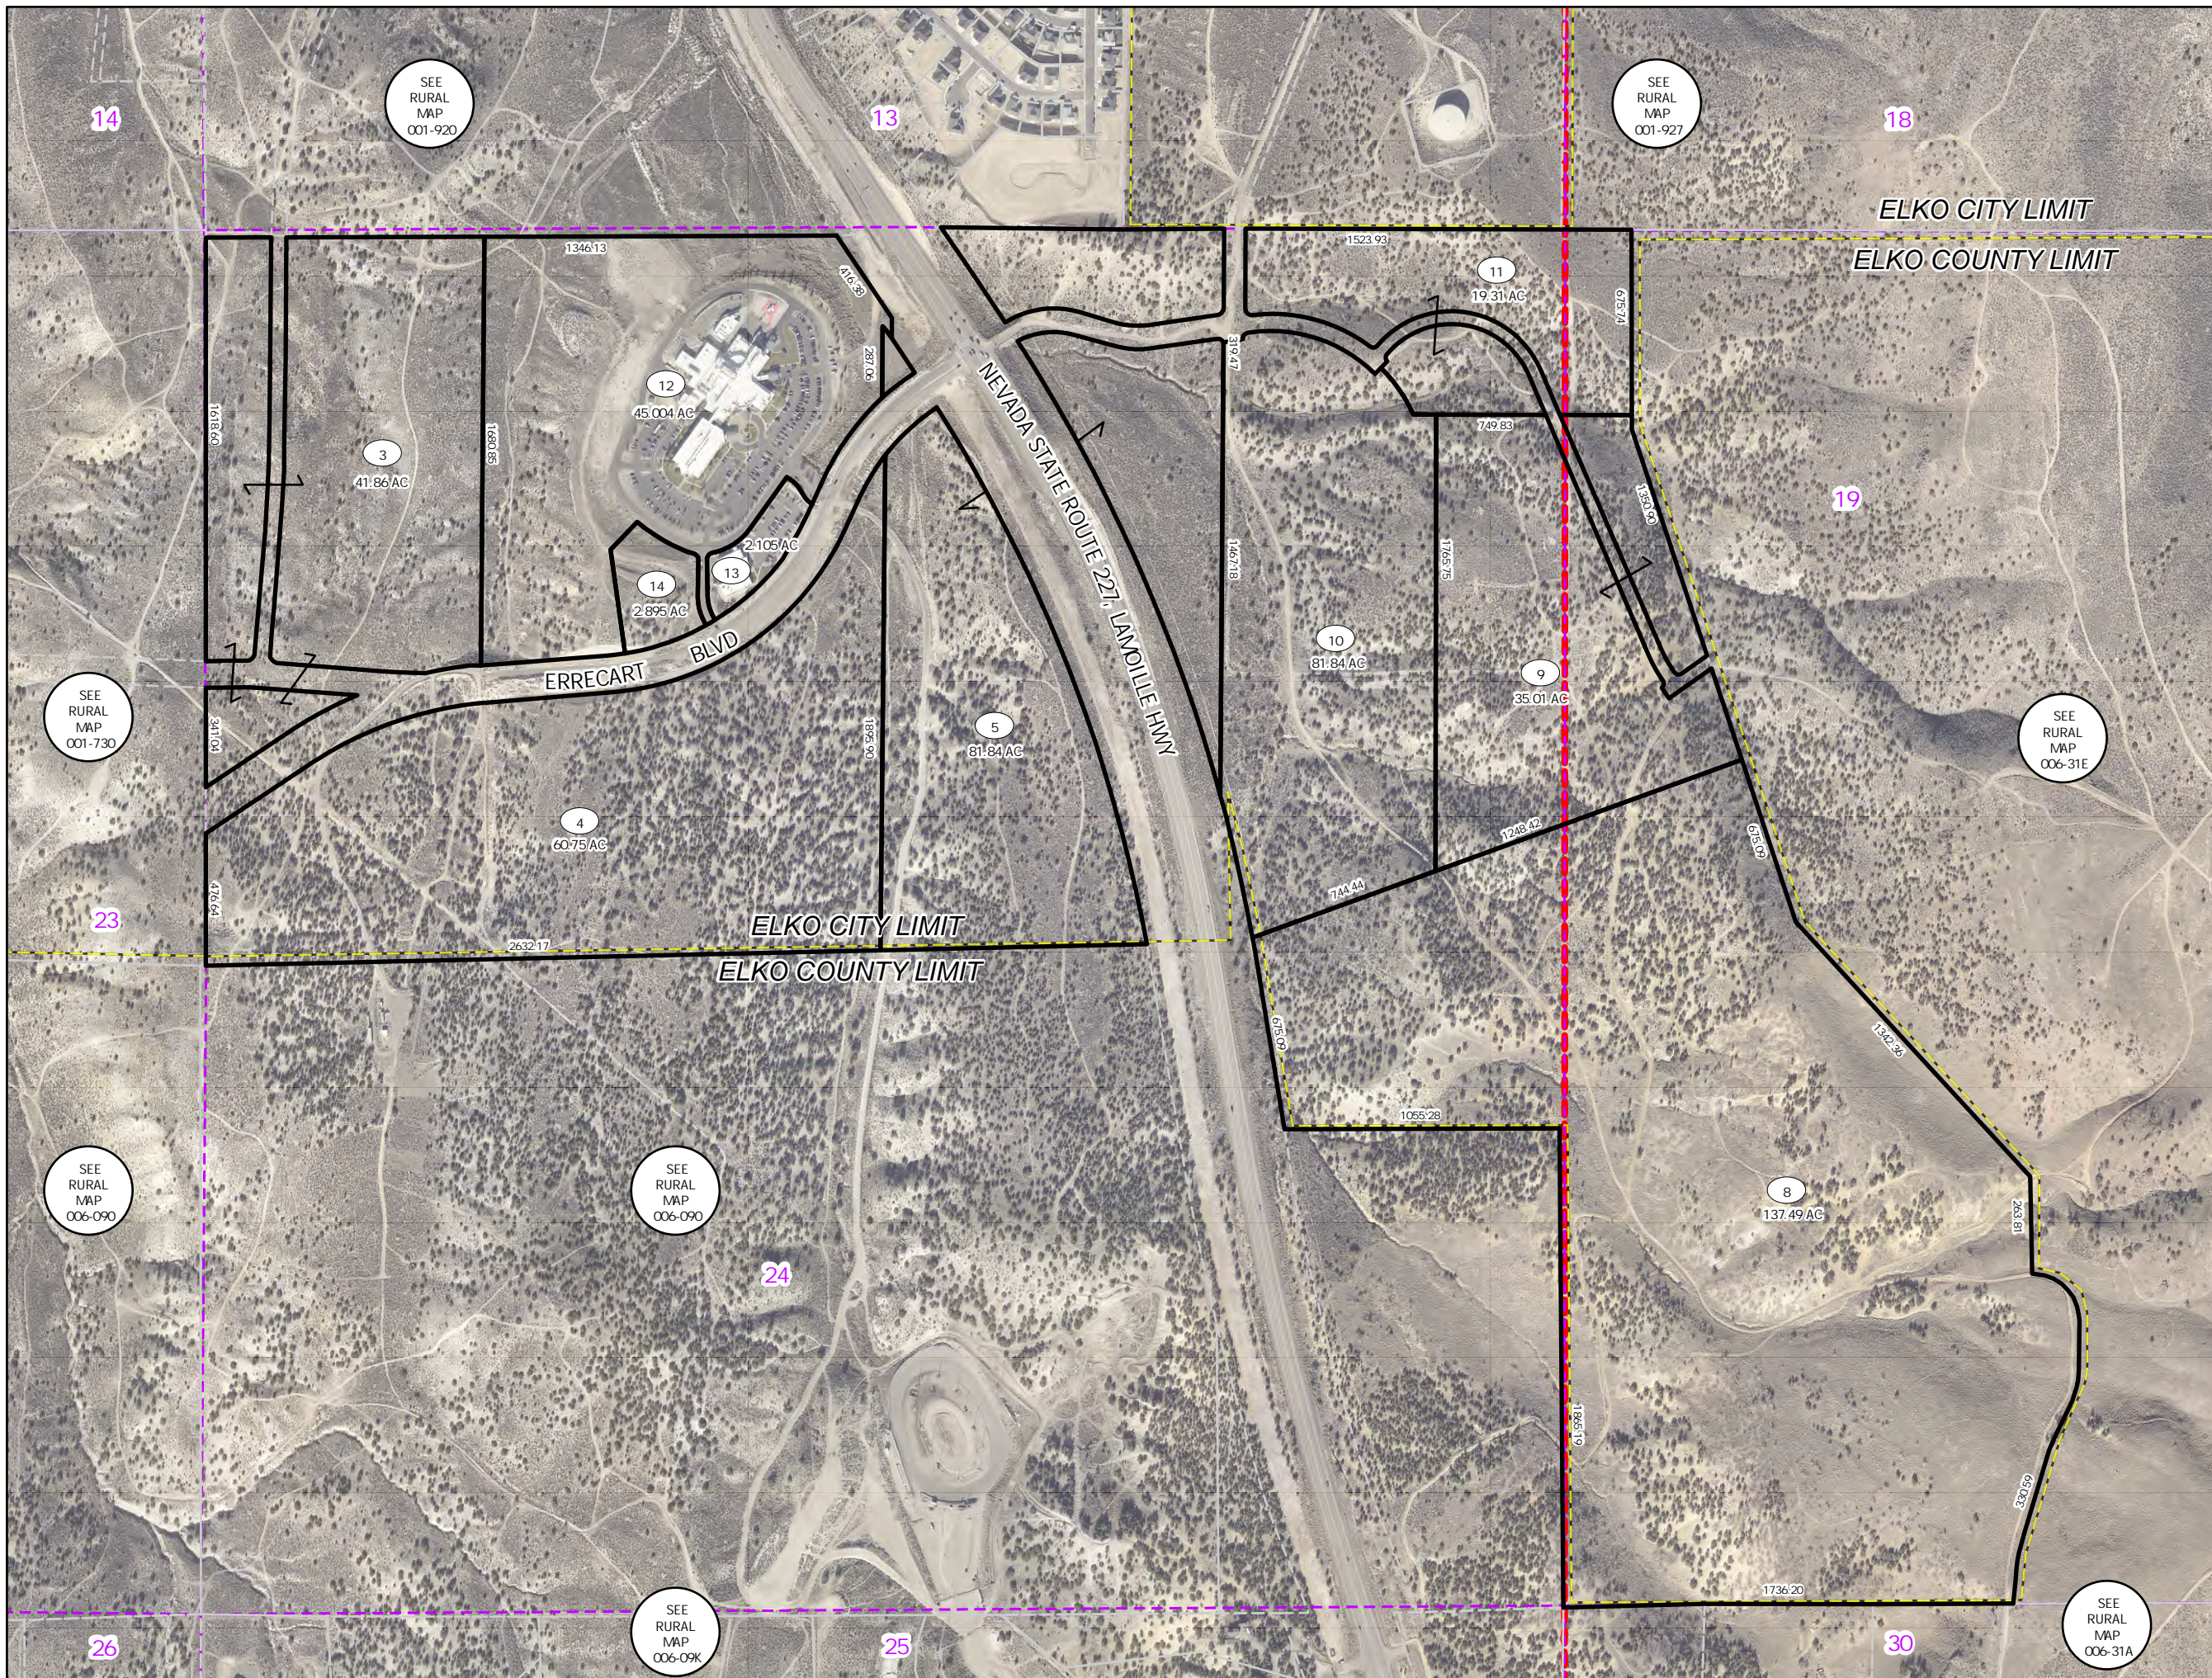

SEE RURAL MAP 001-920

SEE RURAL MAP 001-927

SEE RURAL MAP 001-730

SEE RURAL MAP 006-31E

SEE RURAL MAP 006-090

SEE RURAL MAP 006-090

SEE RURAL MAP 006-09K

SEE RURAL MAP 006-31A