

# EASTLAND HILLS SUBDIVISION UNIT NO. 3

001-900

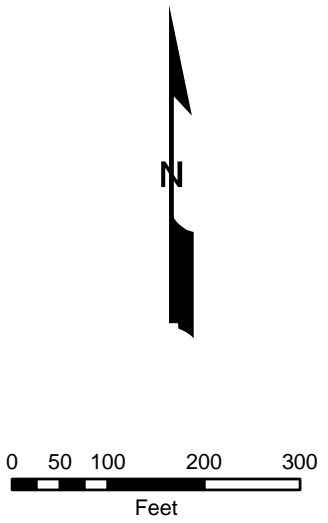
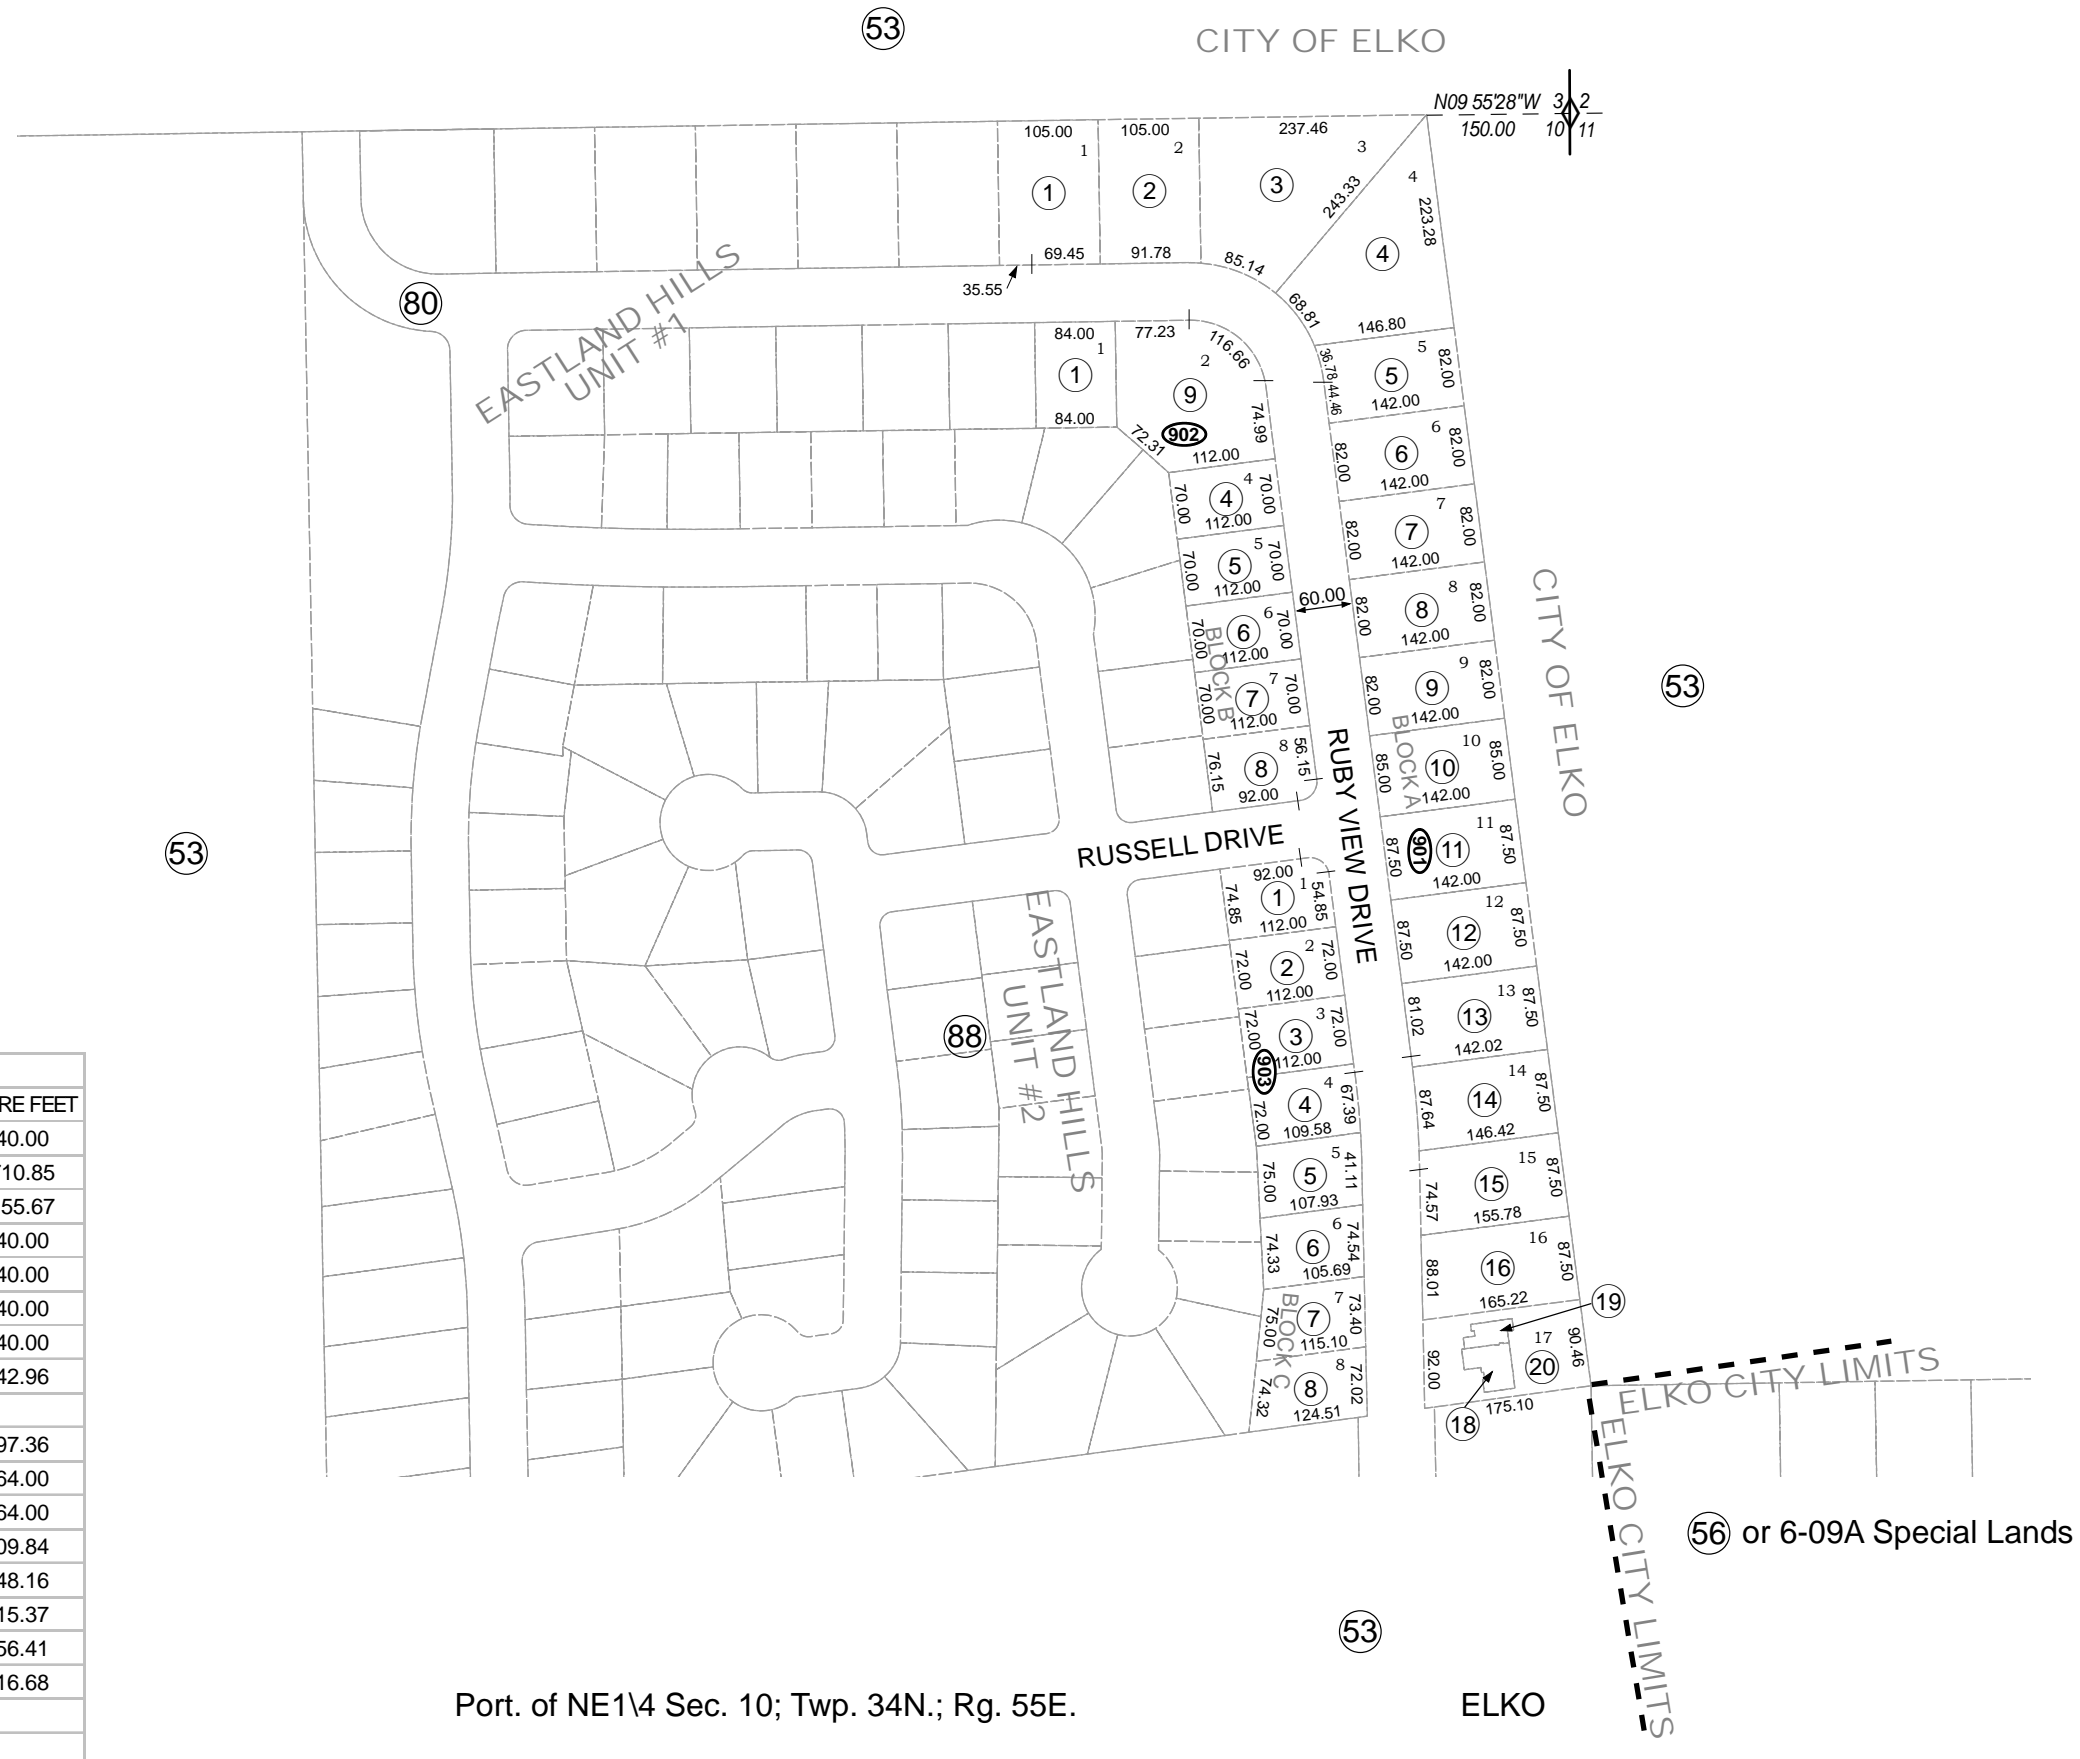


TABLE OF AREAS					
BLK.	LOT	SQUARE FEET	BLK.	LOT	SQUARE FEET
(901)	1	15,750.00	(902)	1	9,240.00
	2	15,752.75		2	10,710.85
	3	29,194.19		3	11,155.67
	4	24,267.19		4	7,840.00
	5	11,701.80		5	7,840.00
	6	11,644.00		6	7,840.00
	7	11,644.00		7	7,840.00
	8	11,644.00		8	8,442.96
	9	11,644.00			
	10	12,070.00			
(903)	11	12,425.00	(903)	1	8,297.36
	12	12,425.00		2	8,064.00
	13	12,425.045		3	8,064.00
	14	12,563.19		4	8,009.84
	15	13,217.25		5	8,148.16
	16	14,043.455		6	7,915.37
	18	3,574.00		7	8,056.41
	19	1,896.00		8	8,616.68
	20	10,006.00			

Port. of NE1/4 Sec. 10; Twp. 34N.; Rg. 55E.