


**JUNIPER HILLS SUBDIVISION, UNIT #1**  
 within S1/2 Sec.13, T.34N., R55E., M.D.B.&M.

N 1/4 COR.  
 SECTION 13  
 N0°02'13"  
 2676.42  
 CENTER OF  
 SECTION 13

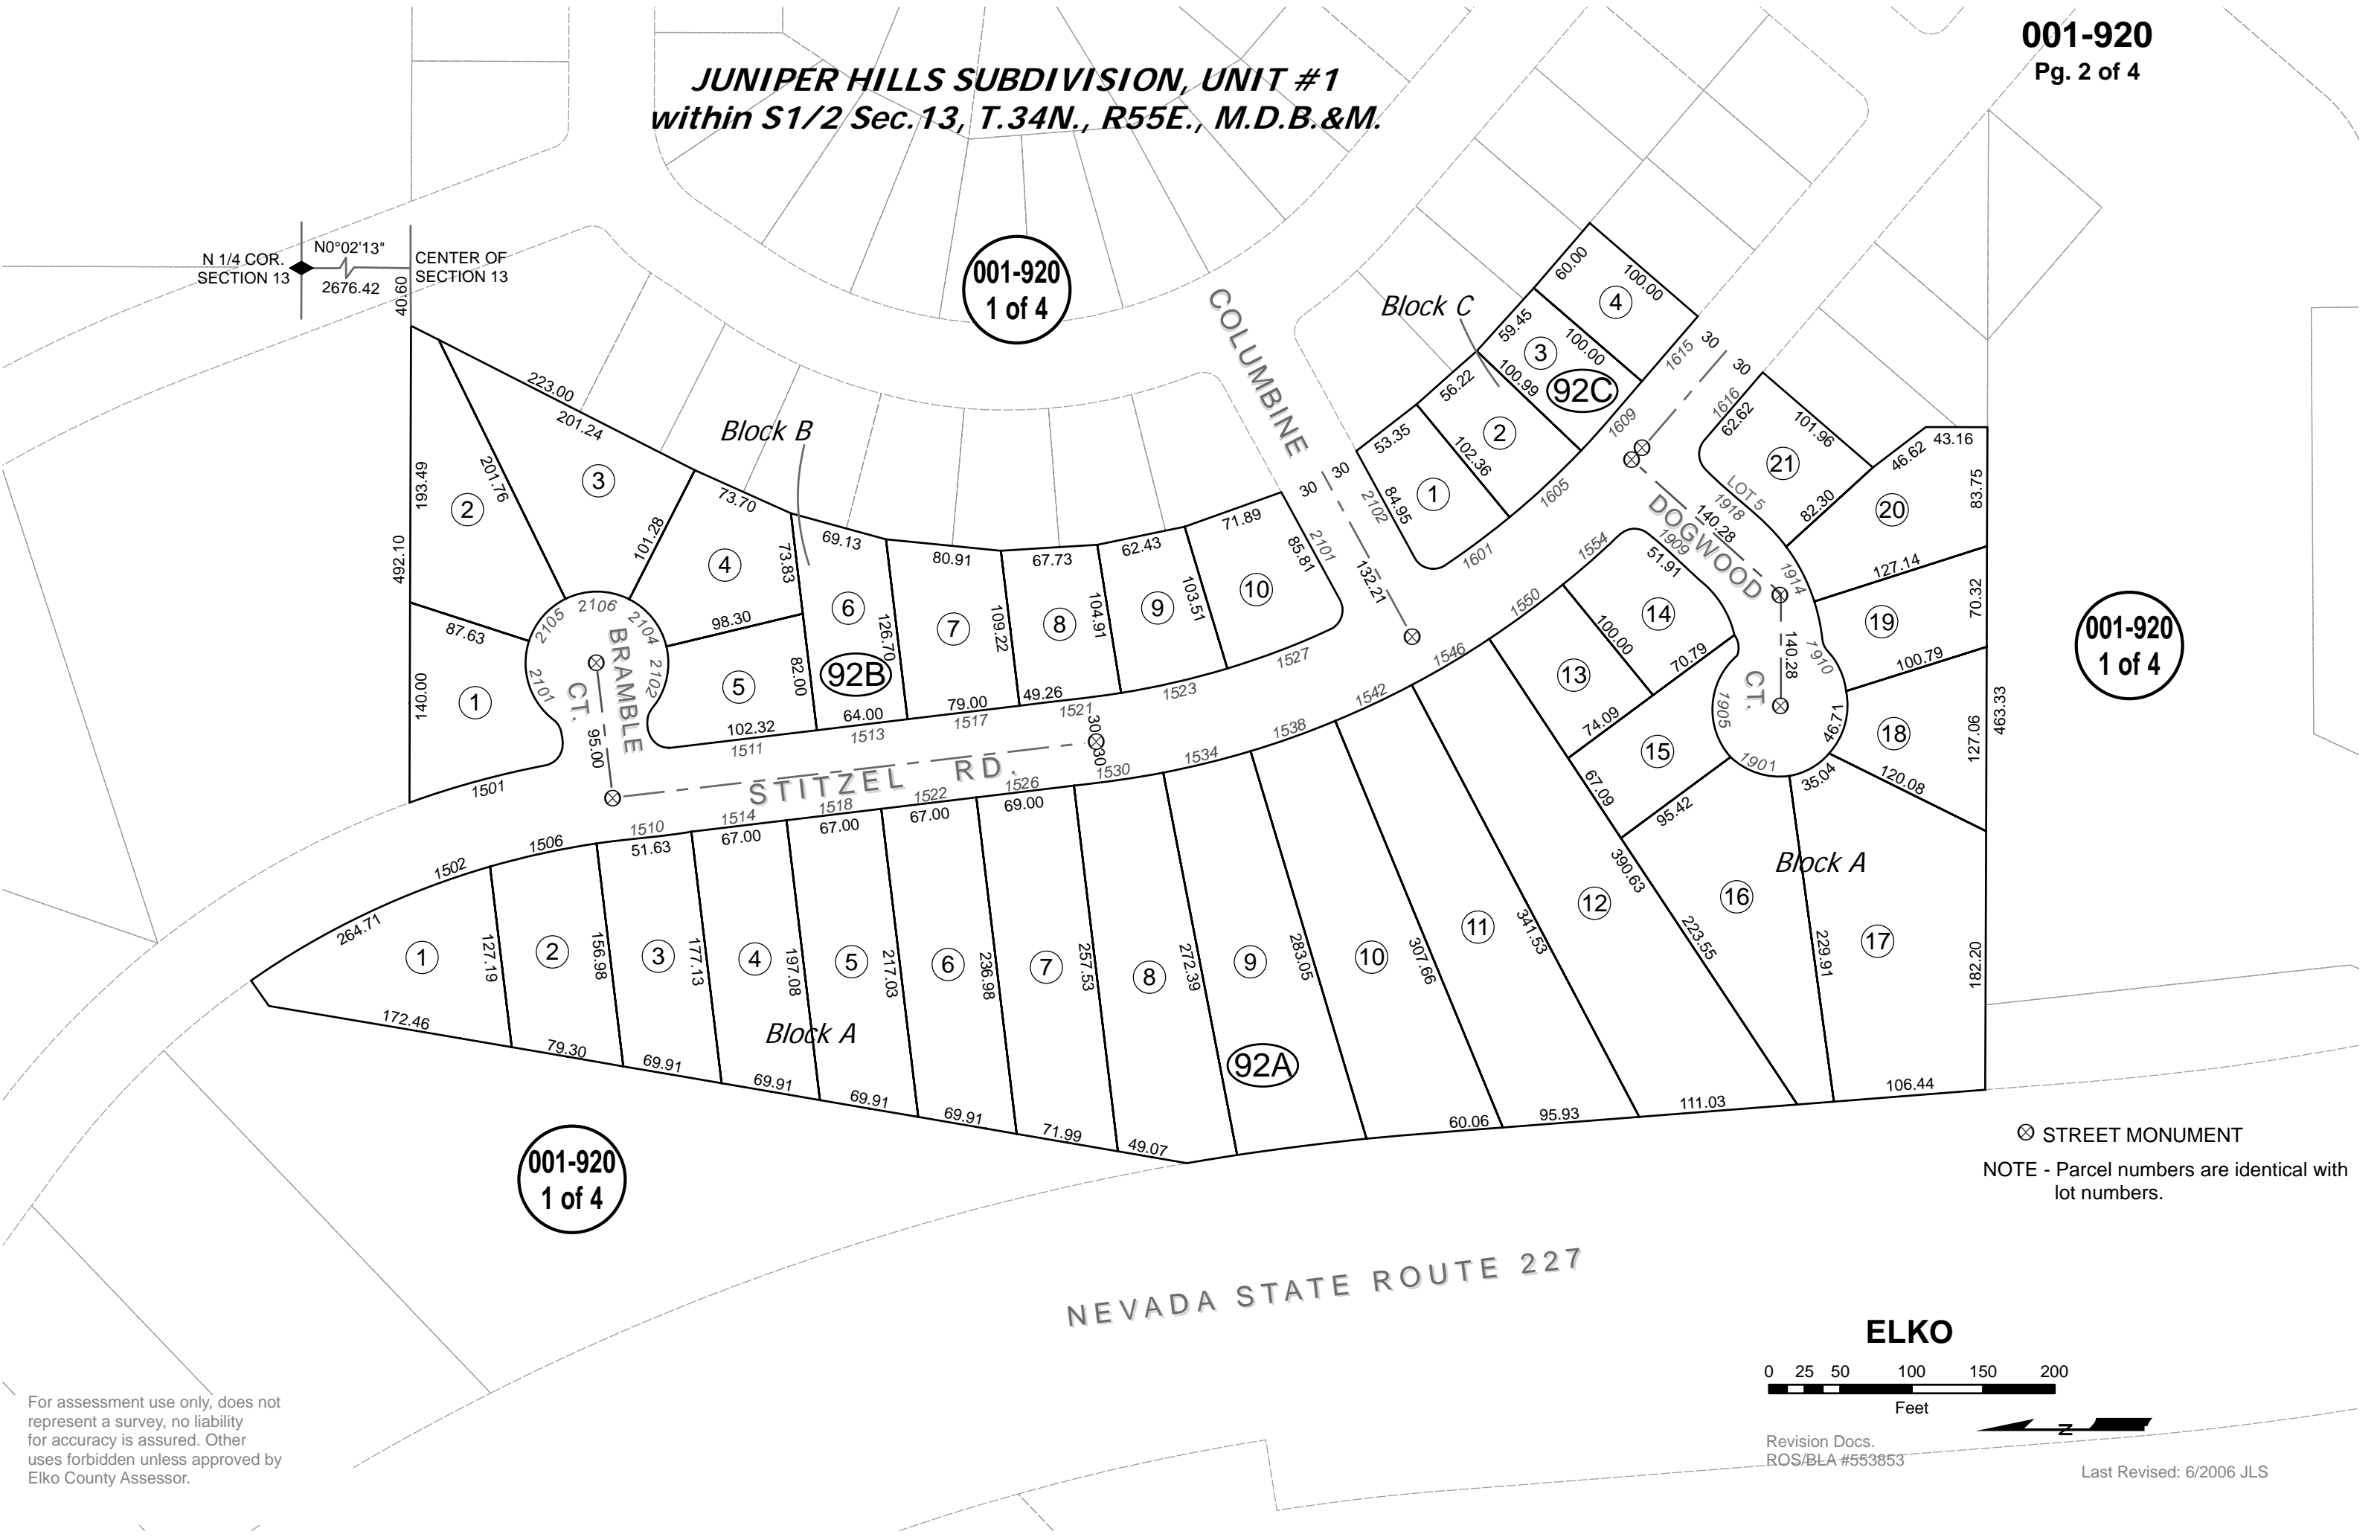

**001-920**  
 1 of 4

**001-920**  
 1 of 4


**001-920**  
 1 of 4

⊗ STREET MONUMENT

NOTE - Parcel numbers are identical with lot numbers.

NEVADA STATE ROUTE 227

**ELKO**

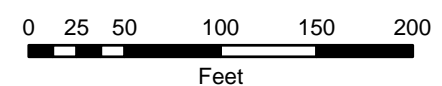

Revision Docs.  
 ROS/BLA #553853

Last Revised: 6/2006 JLS

For assessment use only, does not represent a survey, no liability for accuracy is assured. Other uses forbidden unless approved by Elko County Assessor.