

SunCrest Subdivision Unit No 1
 Por. of E1/2 Sec. 17, T.34N., R.55E., M.D.M.

84

CHAPARRAL RIDGE SUBDIVISION



1" = 100'

LEGEND


⊙ Steet Monument to be set.

⊥ Set 5/8" Rebar with Cap Marked RLS 6203 For All Lot Corners.

FOR ASSESSMENT USE ONLY. DOES NOT REPRESENT A SURVEY. NO LIABILITY FOR ACCURACY IS ASSUMED.

CLOVER HILLS SUBDIVISION, PH I

99

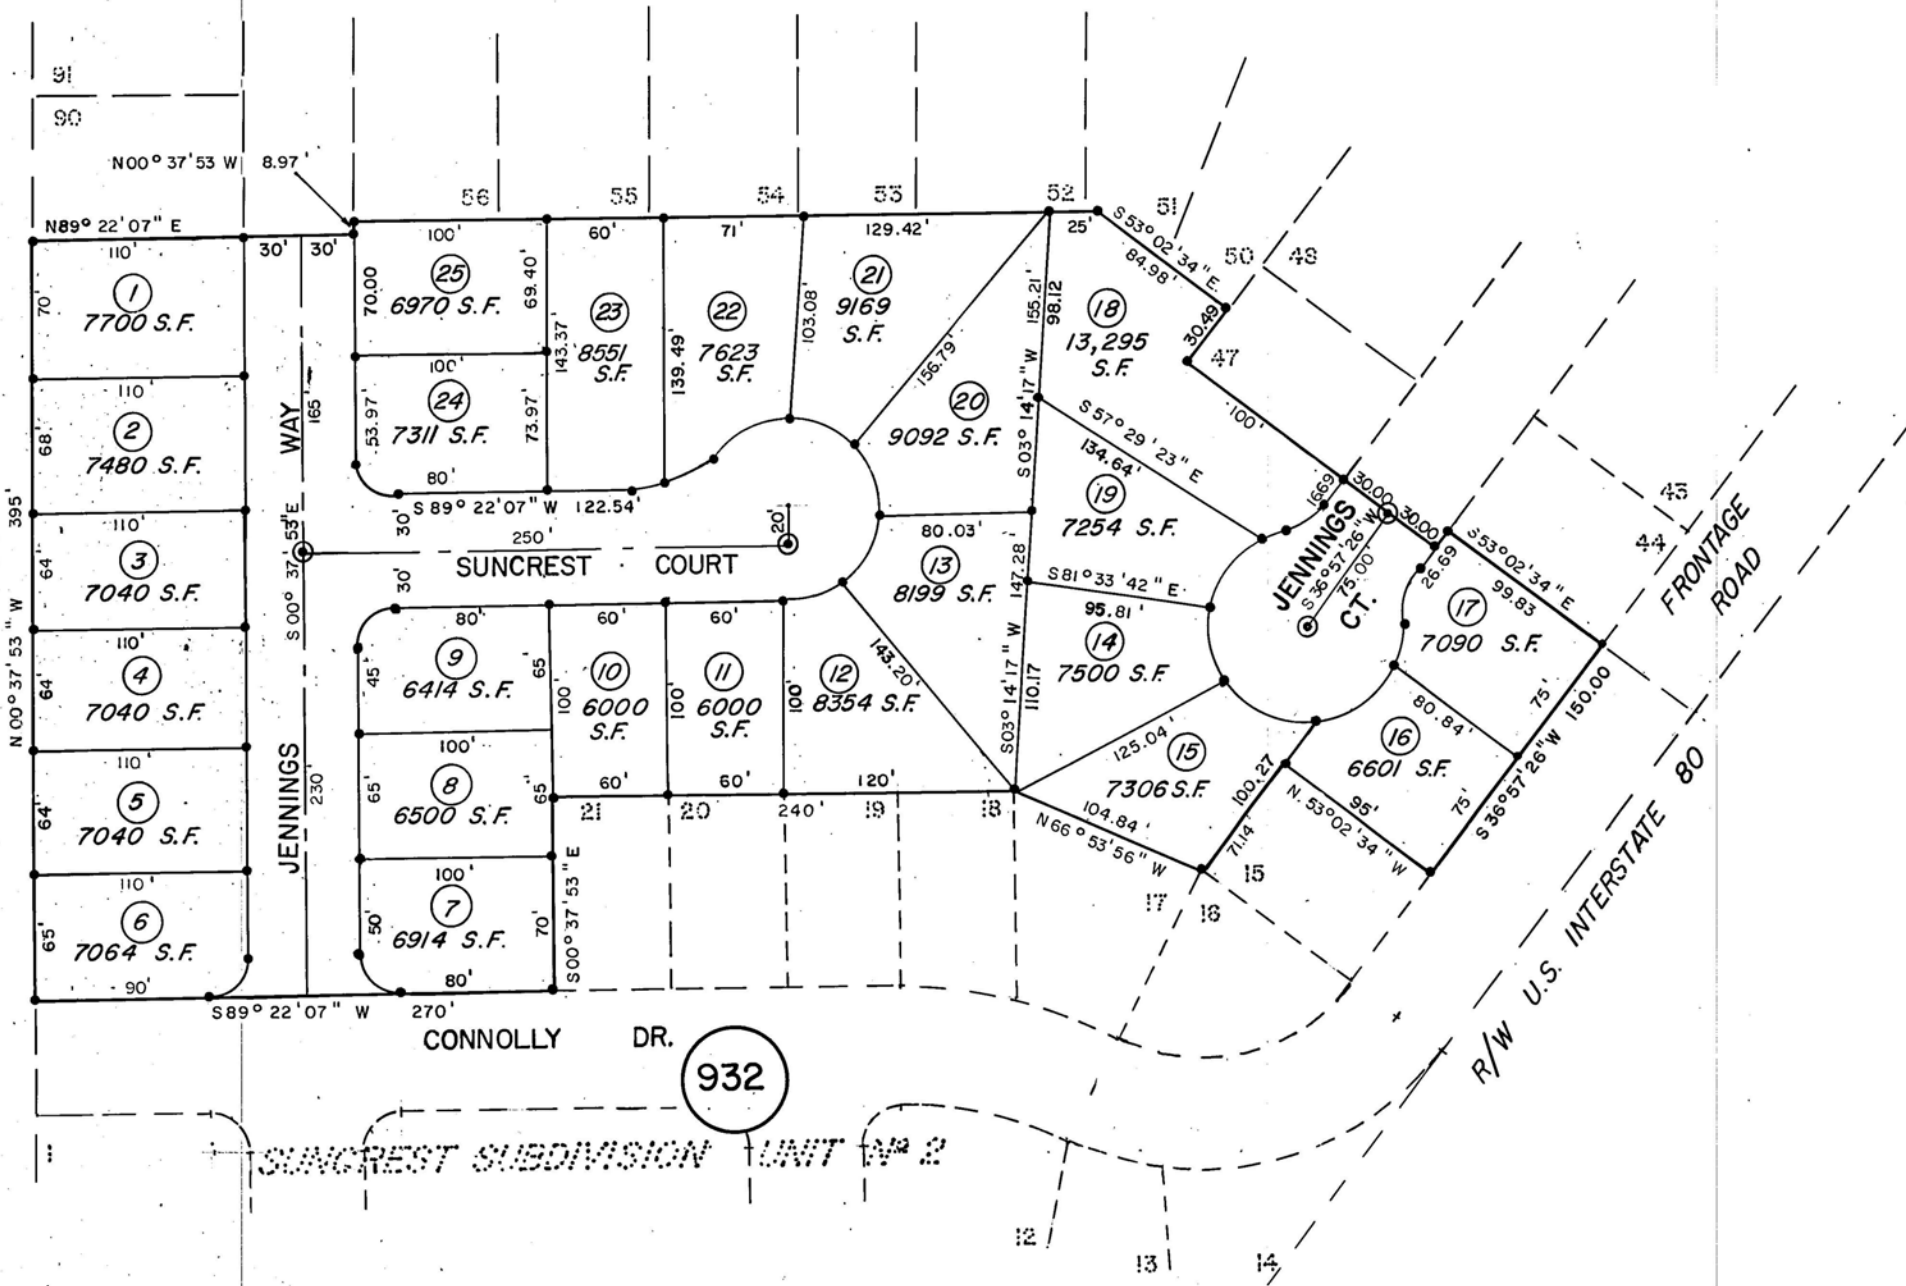

932

REF. NOTE: See Official Plat of Subdivision with File No 250960

REV. 12/15/93, K.K.
 Feb. 24, 90, K.K.
 Dec. 13, 89, K.K.

Elko