


MOUNTAIN VIEW ESTATES PHASES I & 2

SEC. 9, T. 34 N., R. 55 E. MDB&M
City of Elko

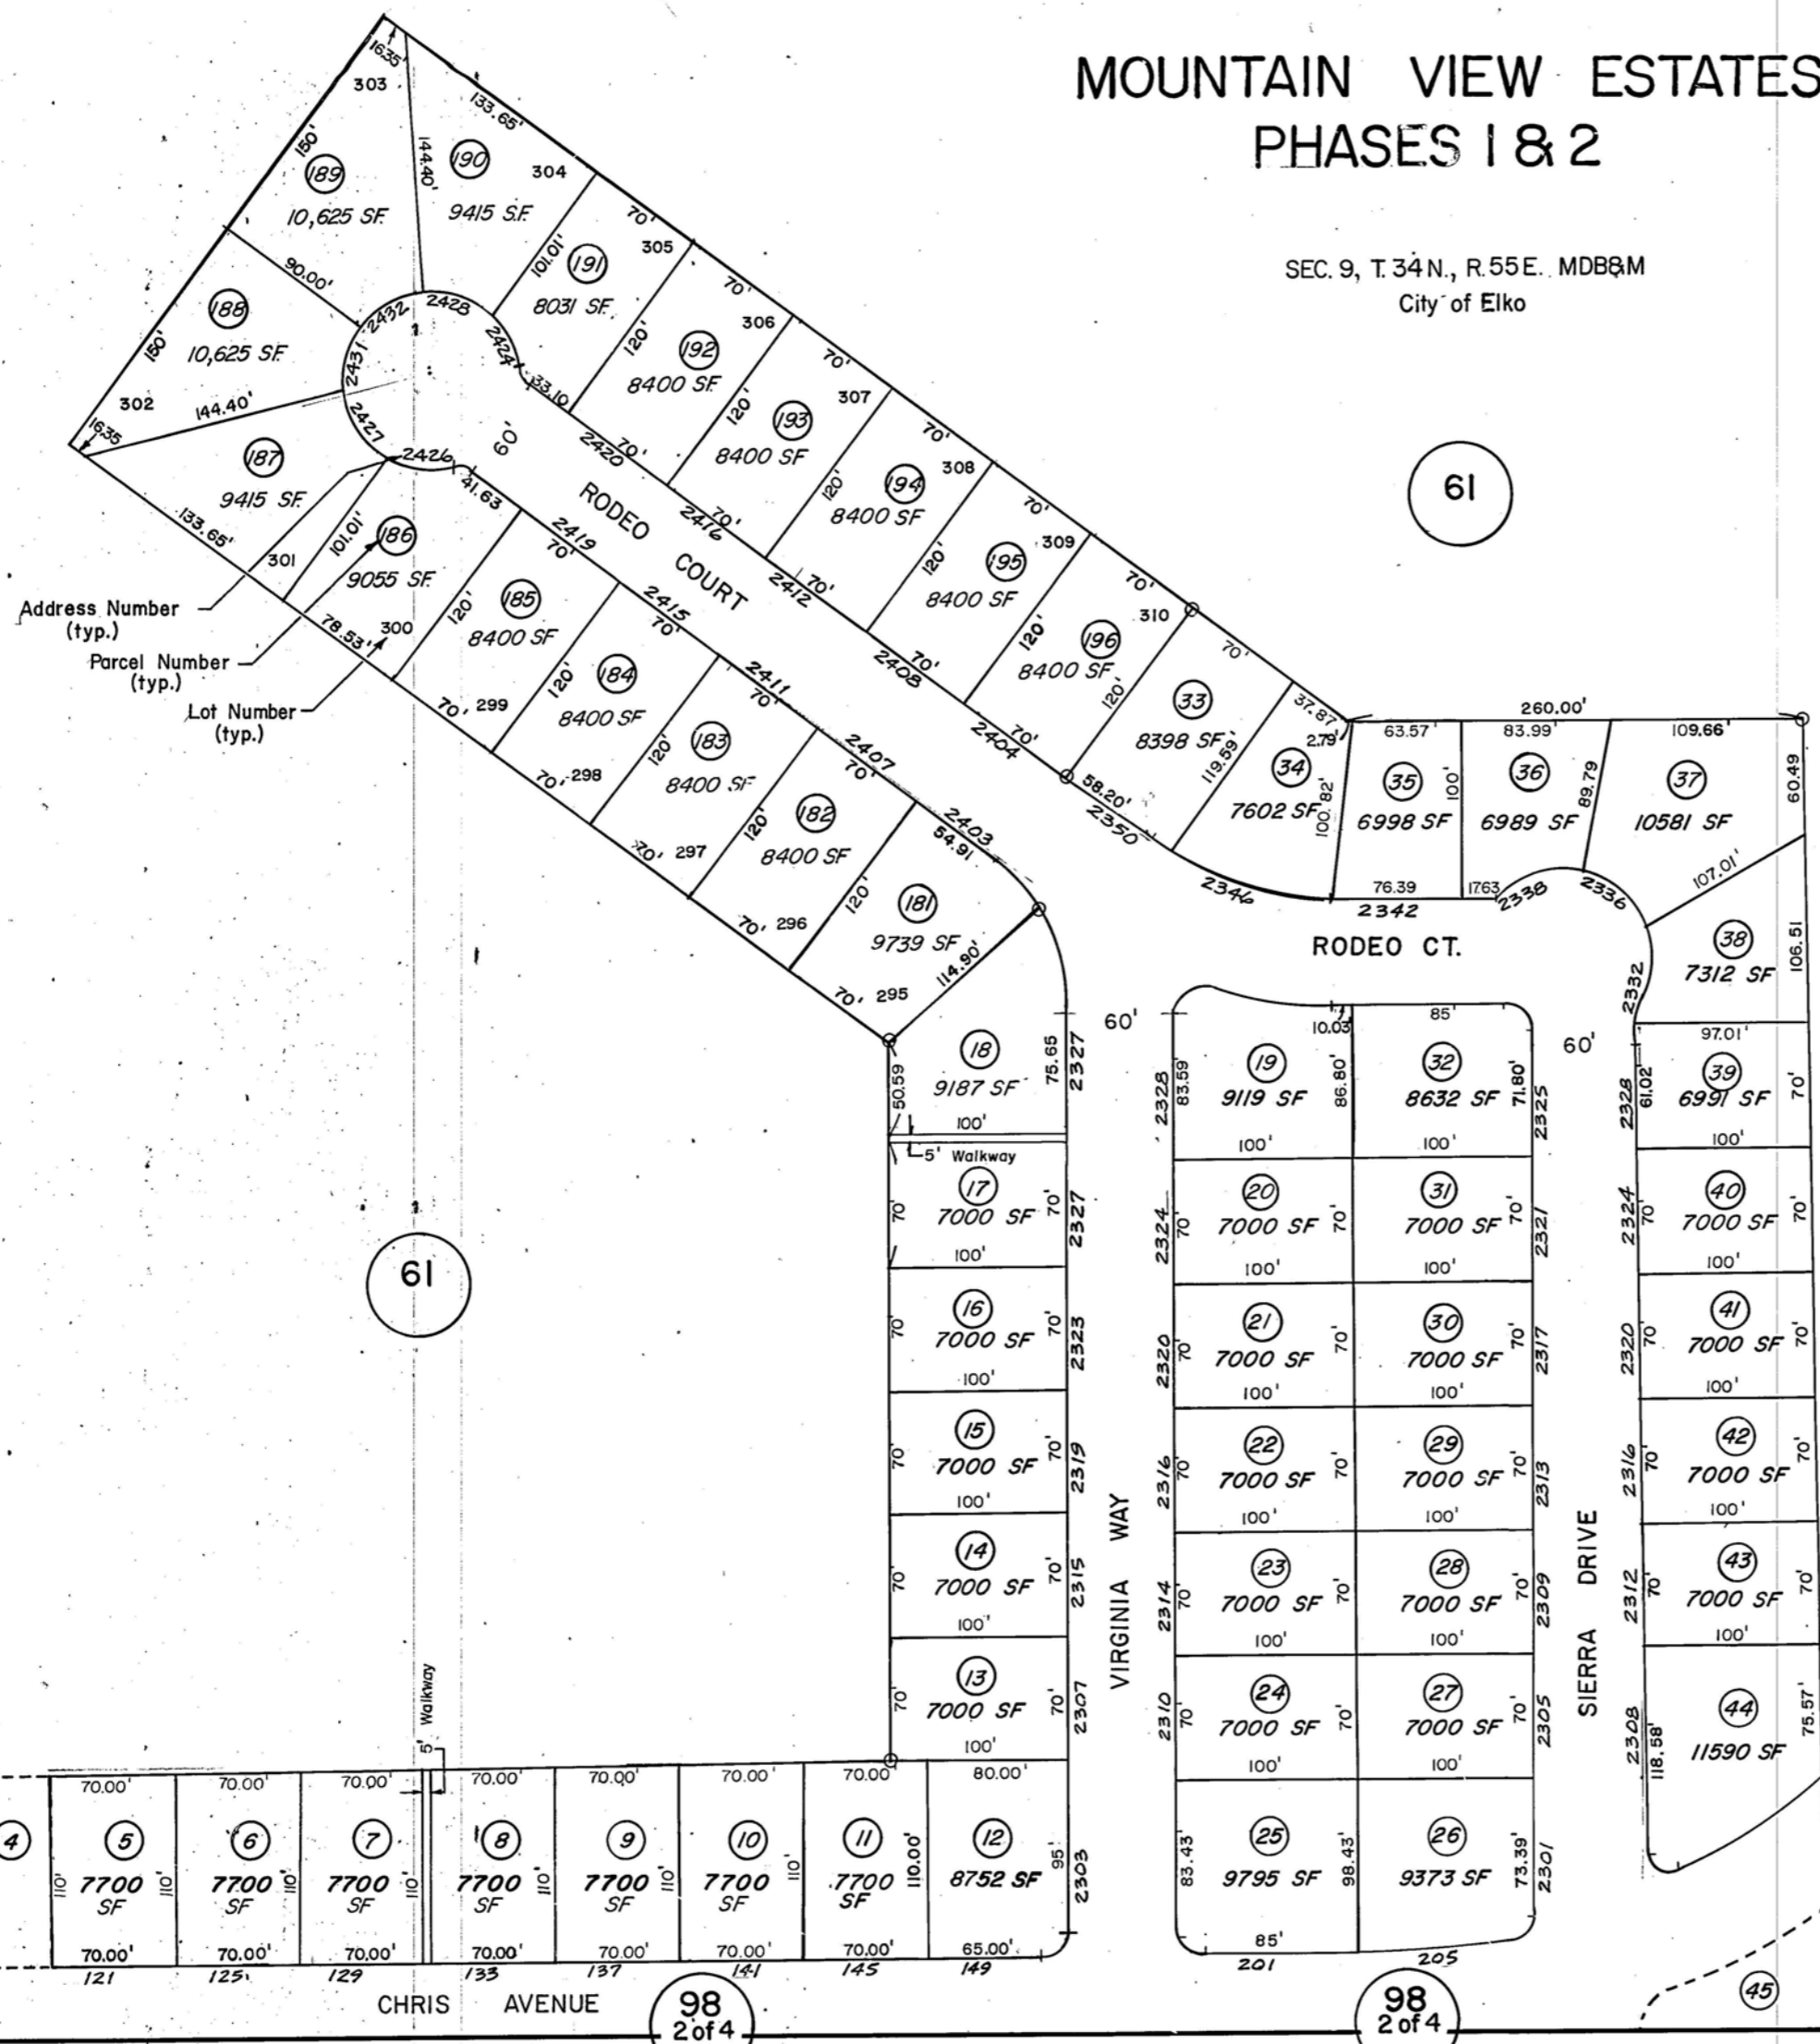

- NOTES:**
1. Lot numbers are identical with parcel numbers, unless otherwise shown.
 2. In the case where 3 digit parcel numbers are shown, part of the assessor's block number is being shown.
Ex.: (195) is actually in assessor's block number (981), & parcel 95.

FOR ASSESSMENT USE ONLY. DOES NOT REPRESENT A SURVEY. NO LIABILITY FOR ACCURACY IS ASSUMED. OTHER USES FORBIDDEN, UNLESS APPROVED BY ELKO COUNTY ASSESSOR.

Elko

REF. NOTE: See Official Sub. Maps with File Nos 255509-a 267578

REVISIONS
Jun 24/01, CC
Nov 2/91, KCC