

98
3 of 4


98
1 of 4

98
3 of 4

98
4 of 4

MOUNTAIN VIEW ESTATES SUBDIVISION PHASES 1 & 2

SEC. 9, T. 34 N., R. 55 E., MDB&M
City of Elko

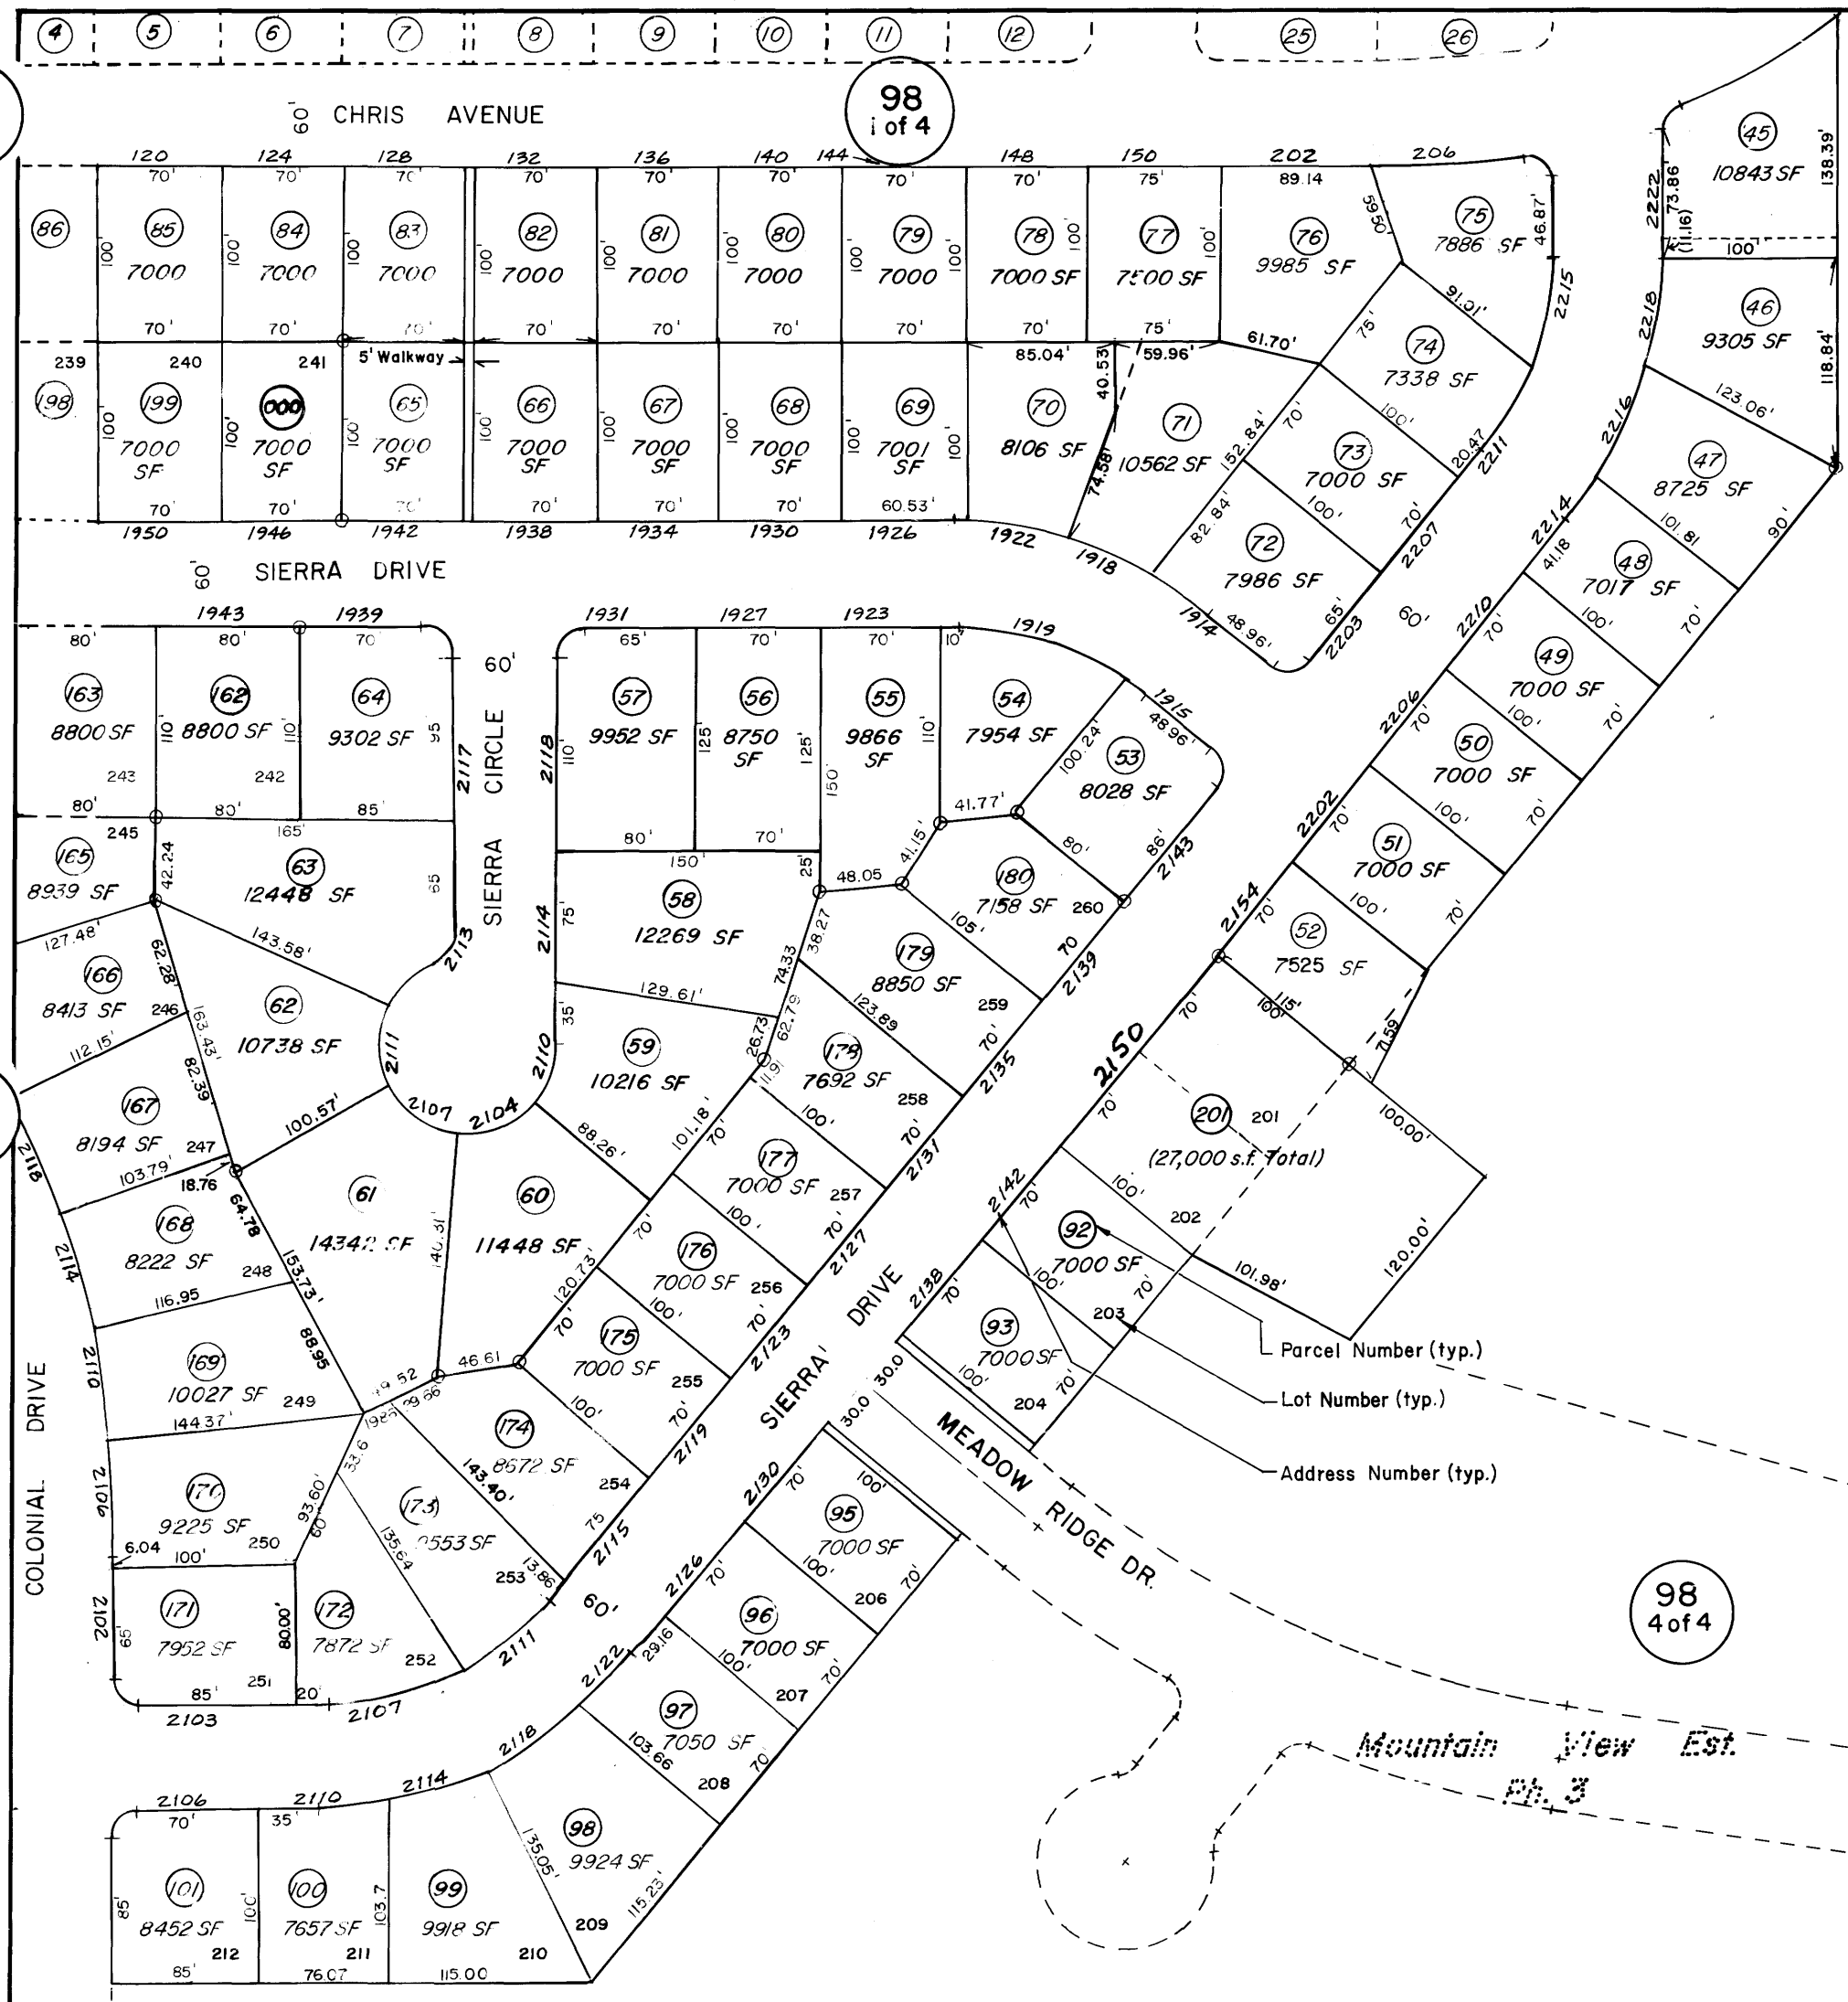

61

NOTES:

- 1. Lot numbers are identical with parcel numbers, unless otherwise shown.
- 2. In the case where 3 digit parcel numbers are shown, part of the assessor's block number is being shown.
Ex.: (178) is actually in assessor's block number (981), & parcel 78.
(201) is actually in assessor's block number (982), & parcel 1.

FOR ASSESSMENT USE ONLY. DOES NOT REPRESENT A SURVEY. NO LIABILITY FOR ACCURACY IS ASSUMED. OTHER USES FORBIDDEN, UNLESS APPROVED BY ELKO COUNTY ASSESSOR.

Elko

Ref. Note: See Official Sub. Map with File Nos 255509 & 267578; See P.M. with File No 305661