

MOUNTAIN VIEW ESTATES SUBDIVISION PHASES 1 & 2


001-980

(Pg. 3 of 4)

SEE MAP
001-610

SEE MAP
001-610


SEE MAP
001-96A

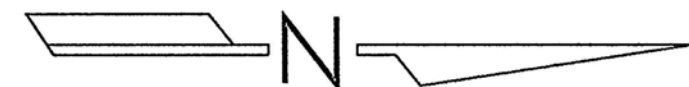

SCALE: 1" = 100'

THE BLUFFS
SUBDIVISION

SEE MAP
001-660

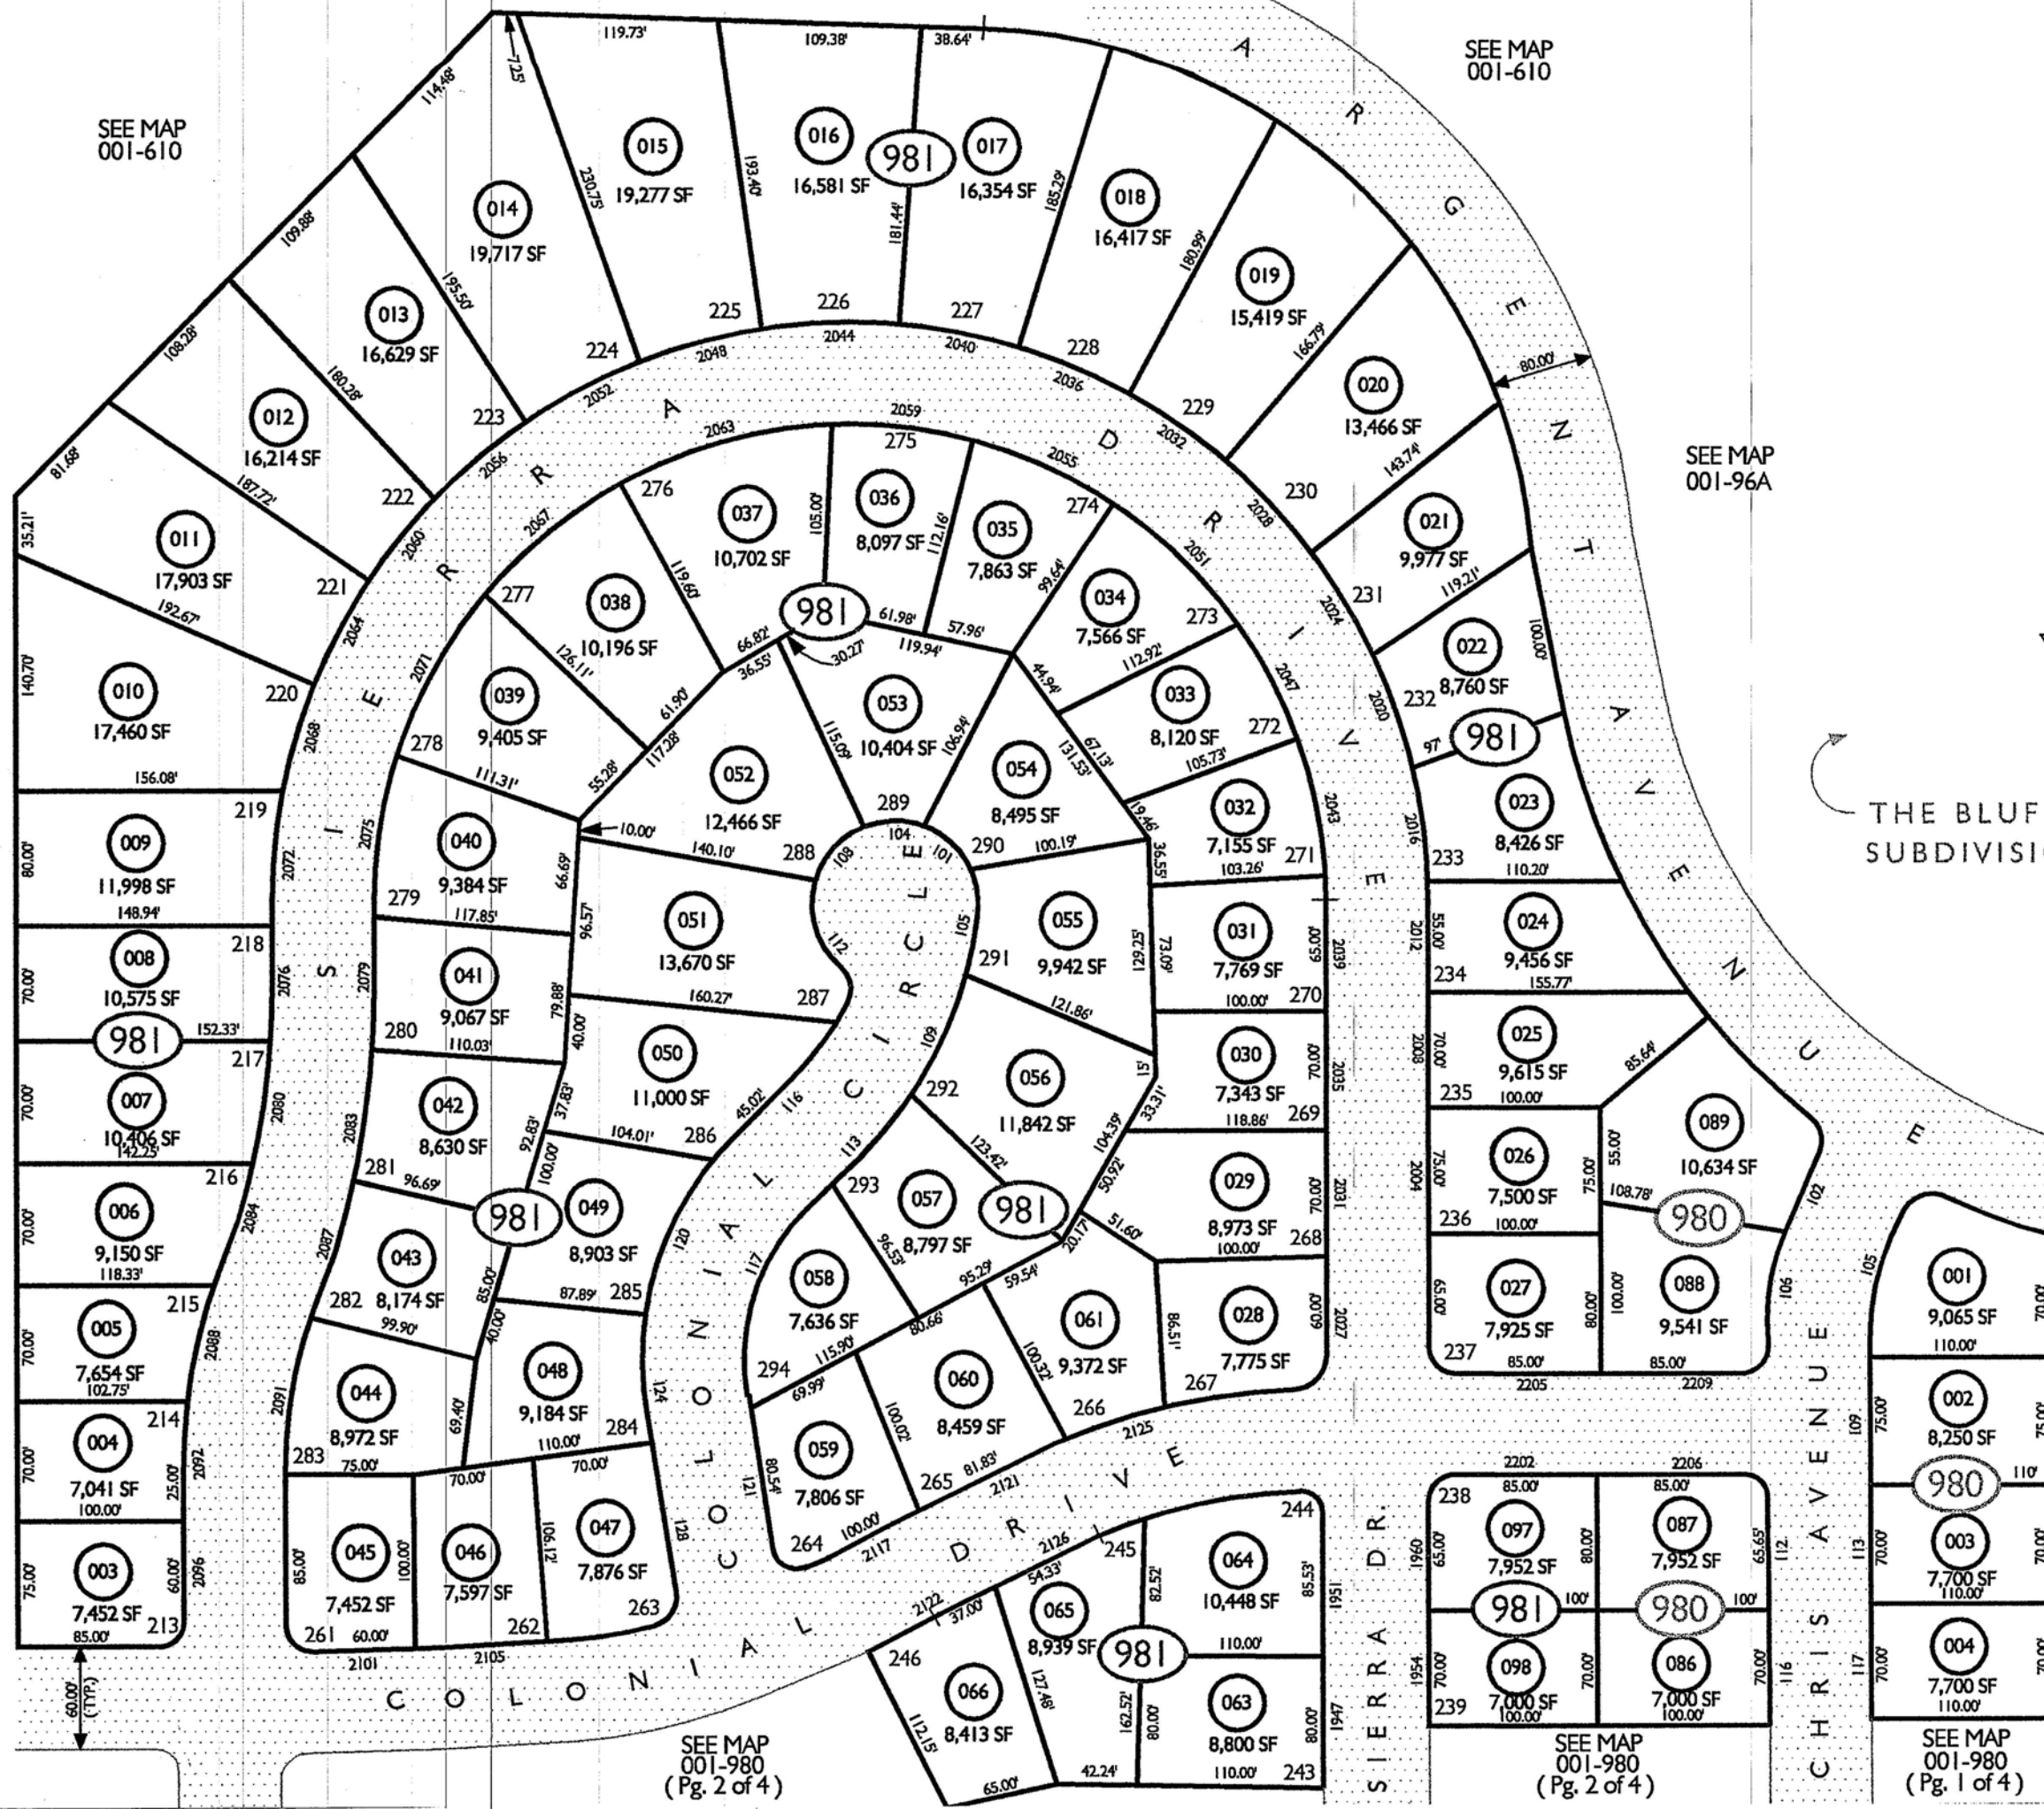

SEE MAP
001-980
(Pg. 2 of 4)

SEE MAP
001-980
(Pg. 2 of 4)

SEE MAP
001-980
(Pg. 1 of 4)

CITY OF ELKO
PORTION OF SECTION 9
T. 34 N., R. 55 E., M. D. B. & M.
ELKO COUNTY, NEVADA

FOR ASSESSMENT USE ONLY

DOES NOT REPRESENT A SURVEY
NO LIABILITY FOR ACCURACY IS ASSURED
UNLESS APPROVED BY ELKO COUNTY ASSESSOR,
OTHER USES ARE FORBIDDEN

REVISED 10/1999 MAC

SEE MAP
001-980
(Pg. 4 of 4)