


**SPECIAL LANDS**  
IN  
SECTION 36, T. 36 N., R. 56 E., M.D. B., & M.

006-33H

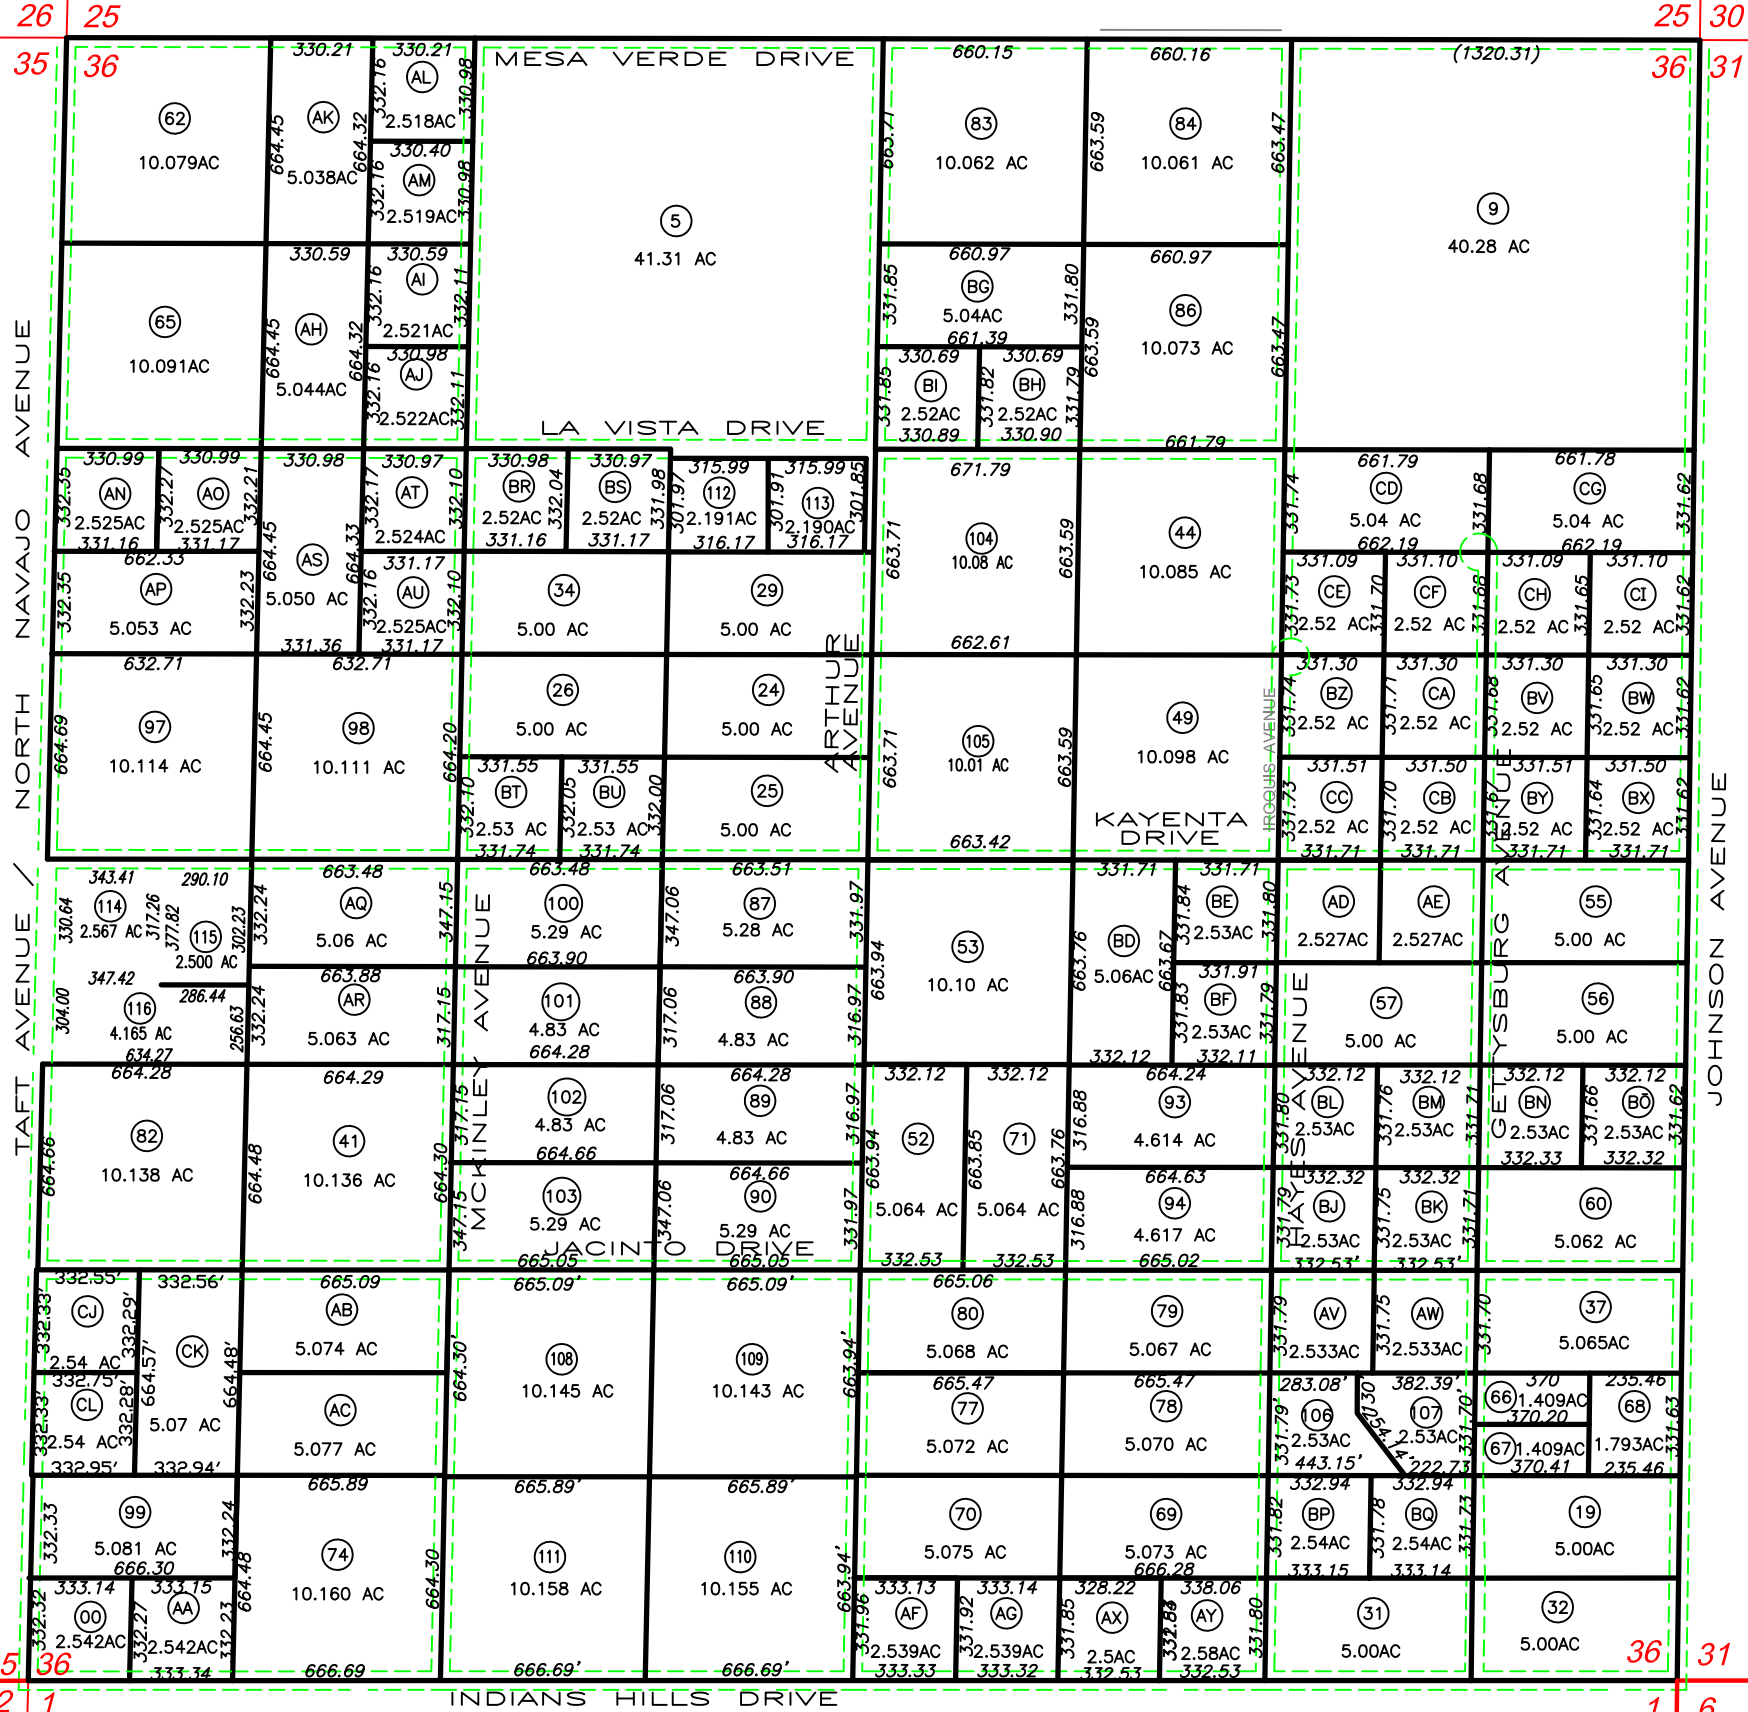

SEE SUBDIVISION BOOK (1st HALF) MVR UNIT #7 MAP 062-000 (Pg 2 of 3)

SEE SUBDIVISION BOOK (1st HALF) MVR UNIT #7 MAP 062-000 (Pg 3 of 3)

SEE SUBDIVISION BOOK (1st HALF) MVR UNIT #1 MAP 030-000

SEE HUMBOLDT RIVER RANCHOS UNIT #1 MAP 012-000 (Pg 2 of 2)

SEE SUBDIVISION BOOK (1st HALF) MVR UNIT #1 MAP 030-000

SEE HUMBOLDT RIVER RANCHOS UNIT #1 MAP 012-000 (Pg 1 of 2)



SCALE: 1" = 600'

REFERENCE DOCUMENTS:  
Map# 657960, 694083

**ELKO COUNTY, NEVADA**

**FOR ASSESSMENT USE ONLY**

This map does NOT represent a survey. It is compiled from official records, including surveys and deeds. Recorded documents should be used for detailed legal information. Unless approved by Elko County Assessor, other uses are forbidden.

Revised 01/07/2015JLS