


15 14
22 23

14 13
23 24

006-52D

DEDICATED TO
ELKO COUNTY
0.095 AC
HOG TOMMY RD.
0.264 AC

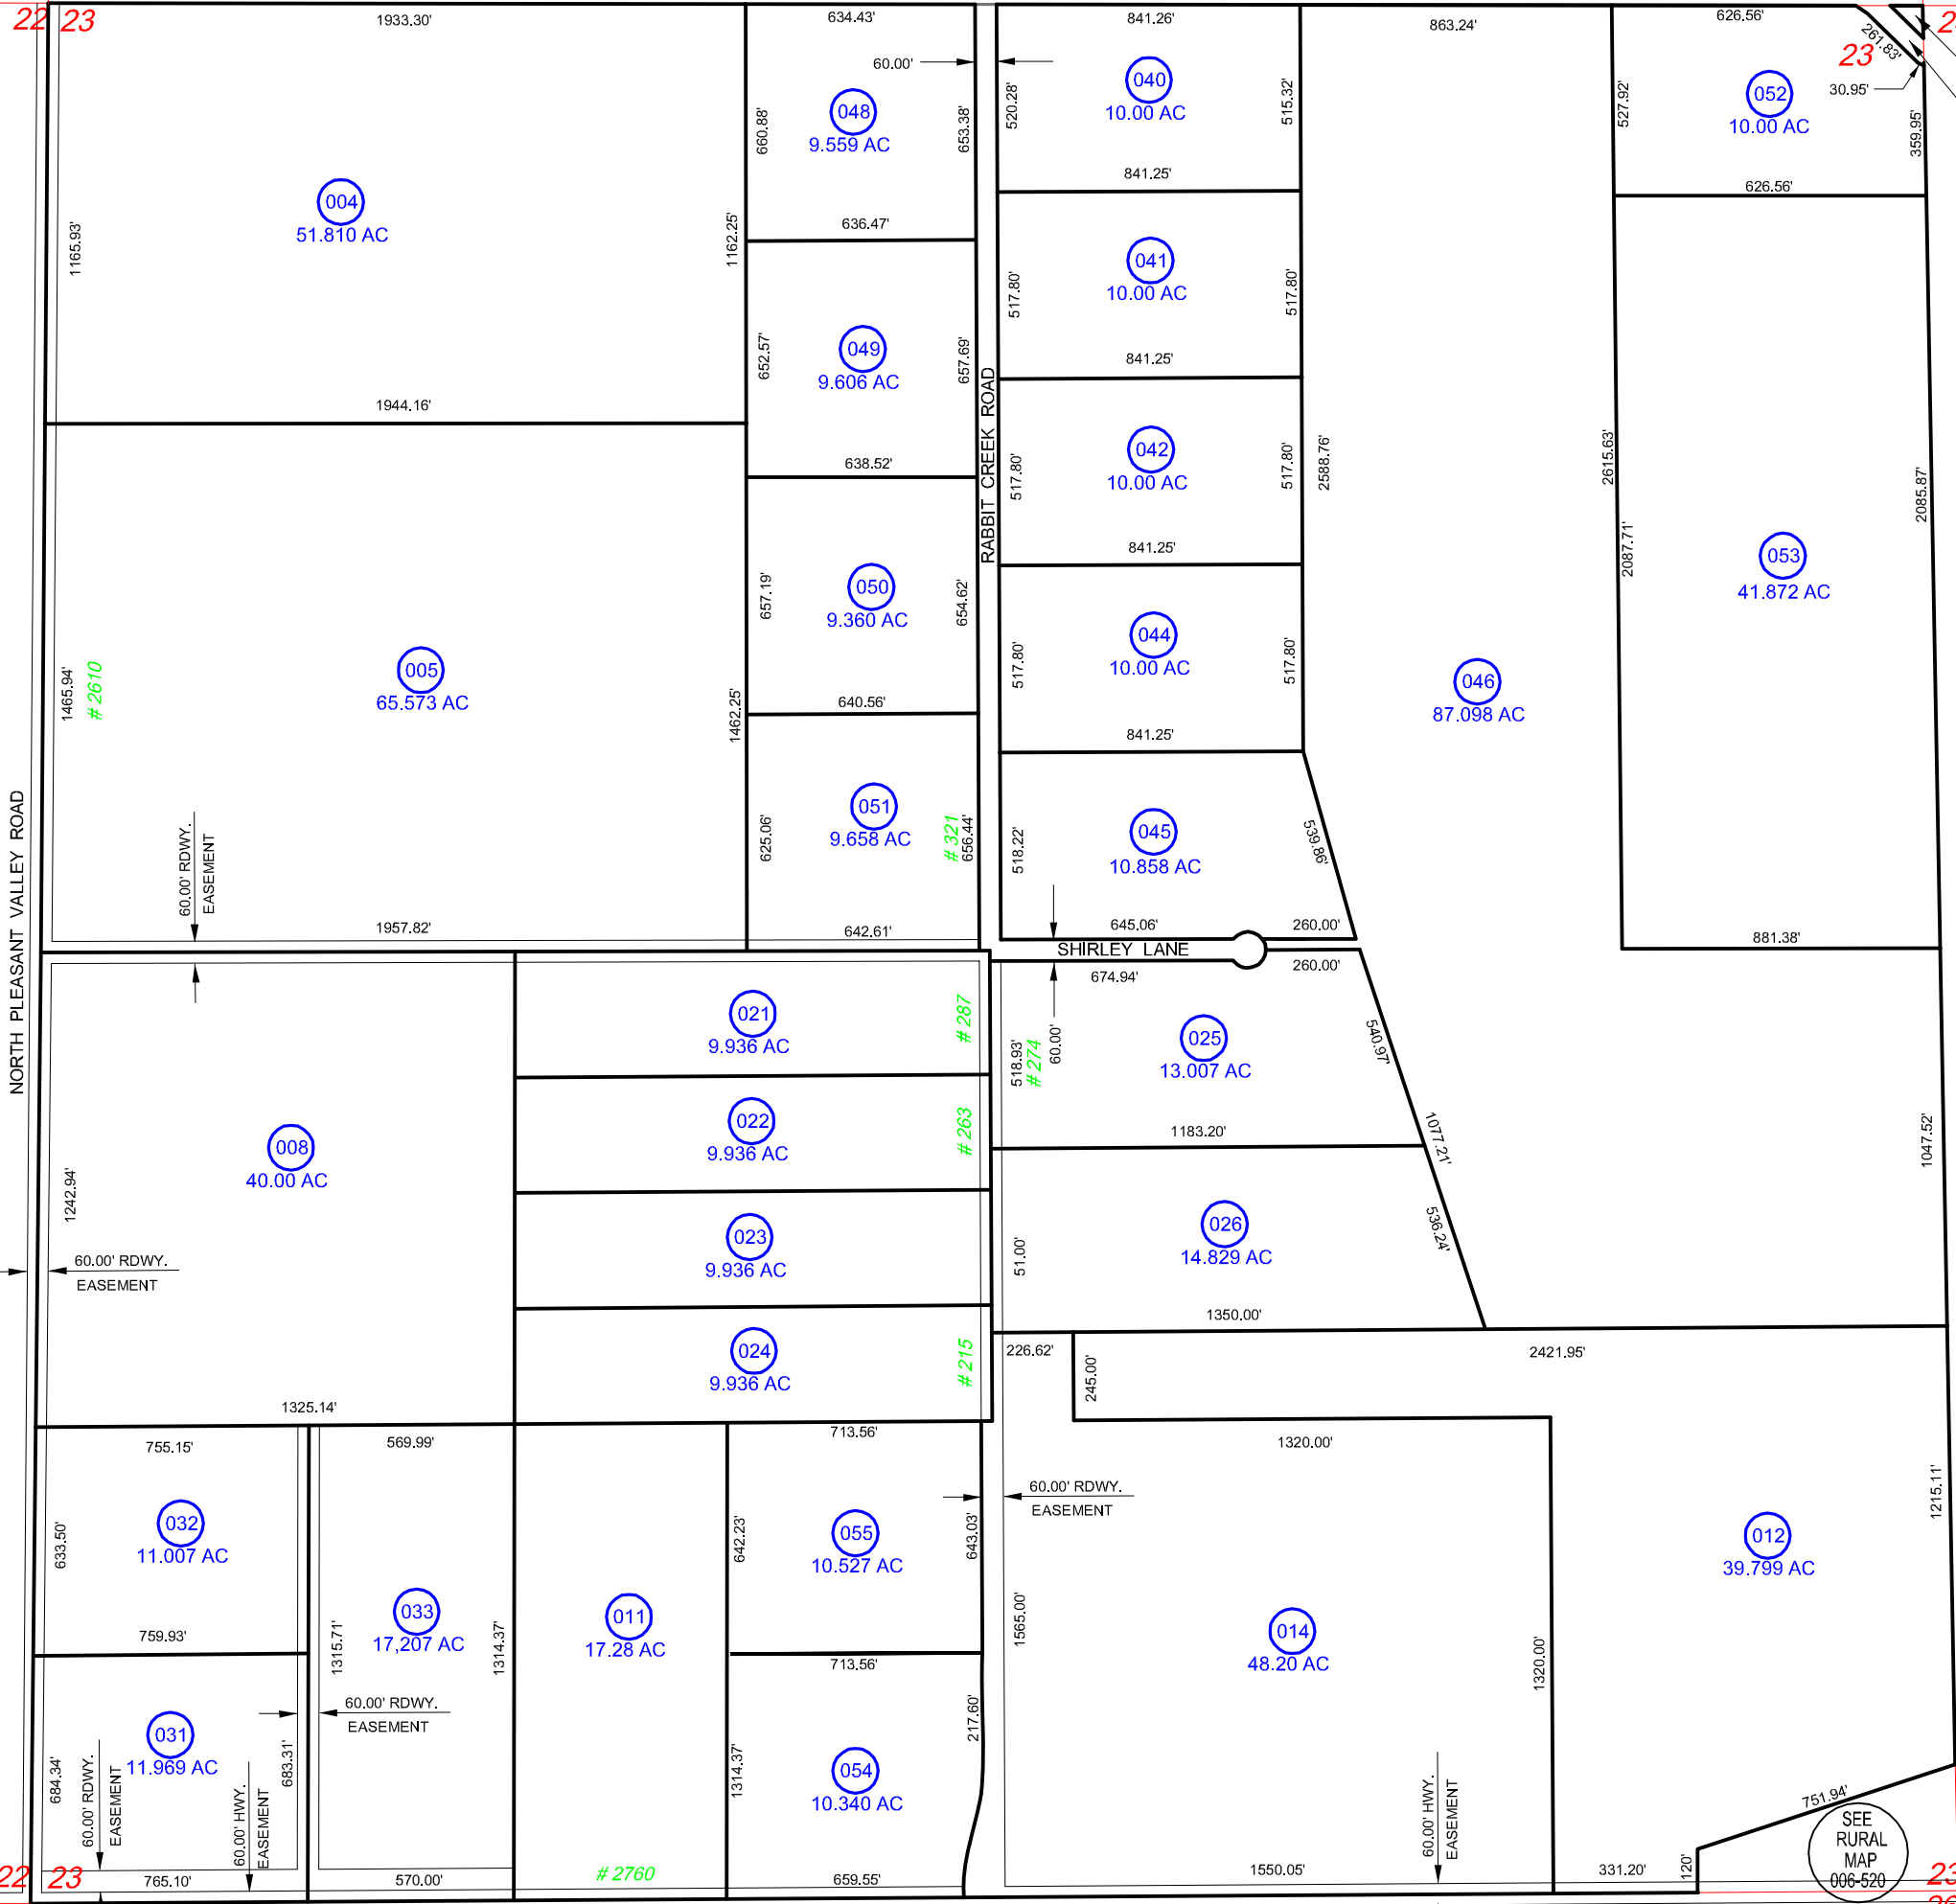

SCALE: 1" = 500'

REFERENCE DOCUMENTS:
ROS/BLA# 575309

SPECIAL LANDS
SECTION 23, T. 33 N., R. 57 E., M. D. B. & M.
ELKO COUNTY, NEVADA

FOR ASSESSMENT USE ONLY

This map does NOT represent a survey. It is compiled from official records, including surveys and deeds. Recorded documents should be used for detailed legal information. Unless approved by Elko County Assessor, other uses are forbidden.

Revised 06/2007 JLS

SEE
RURAL
MAP
006-520

TO ELKO ← 22 23 27 26 → LAMOILLE HIGHWAY S. R. 227 → 23 24 26 25 → TO LAMOILLE