

FAIRWAY VIEW ESTATES SUBDIVISION


010-706

TOANA VISTA GOLF COURSE

SEE WENDOVER MAP 010-740 Pg 2 of 2

SEE WENDOVER MAP 010-740 Pg 2 of 2

SEE WENDOVER MAP 010-740 Pg 2 of 2

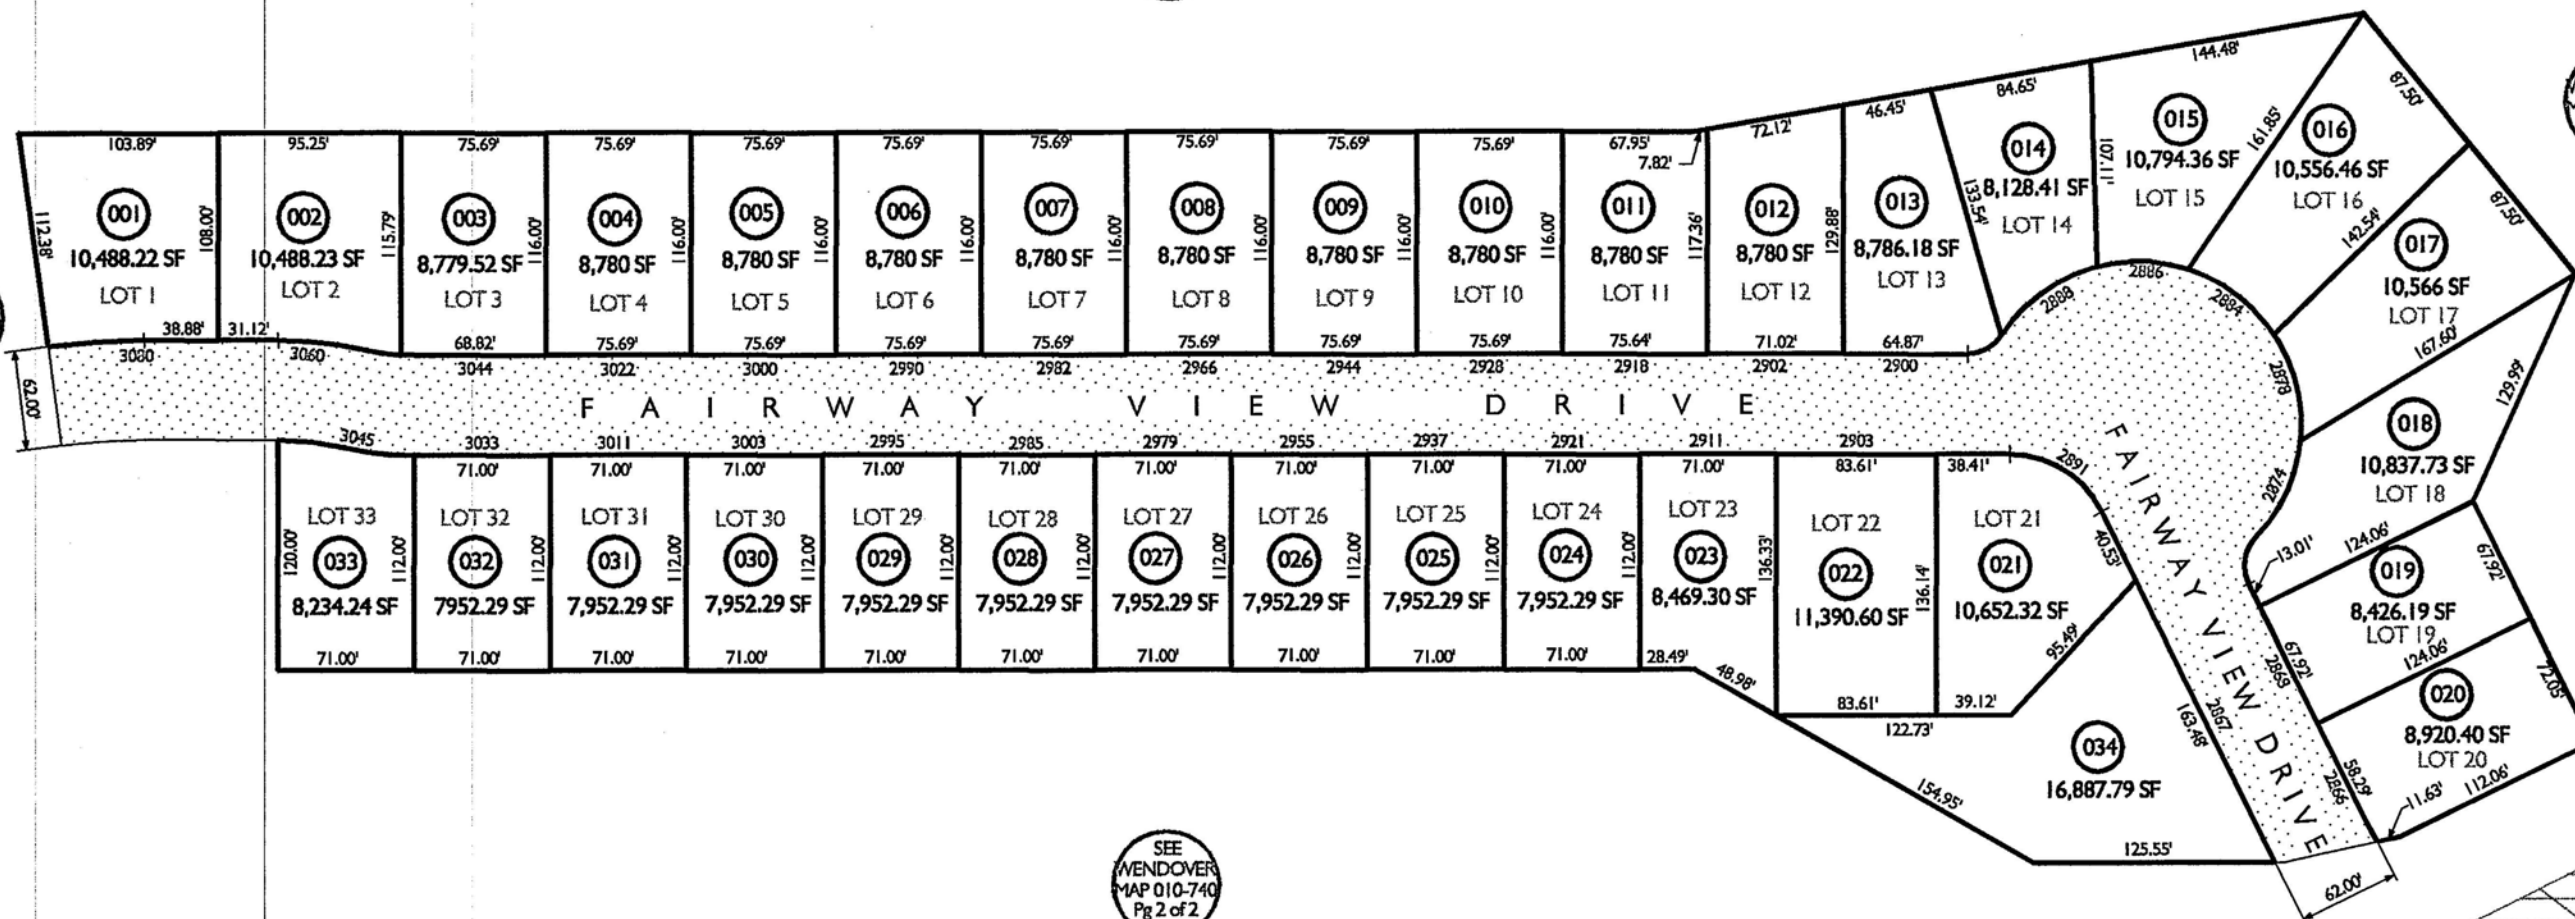

SEE WENDOVER MAP 010-740 Pg 2 of 2


SCALE: 1" = 100'

GENERAL NOTE:
 PARCEL NUMBERS ARE FOUND AS FOLLOWS:
 EXAMPLE APN: 010 - 706 - 034

010-706 ← PAGE #

← USE THESE

034 ← PARCEL #

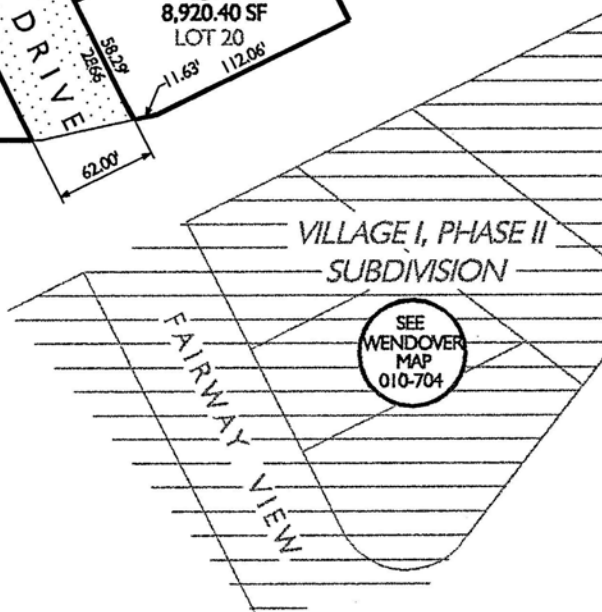

SEE WENDOVER MAP 010-704

CITY OF WEST WENDOVER
 PORTION OF SECTION 18,
 T. 33 N., R. 70 E., M. D. B. & M.
 ELKO COUNTY, NEVADA

FOR ASSESSMENT USE ONLY

DOES NOT REPRESENT A SURVEY
 NO LIABILITY FOR ACCURACY IS ASSURED
 UNLESS APPROVED BY ELKO COUNTY ASSESSOR,
 OTHER USES ARE FORBIDDEN

REVISED 07/2000 msc