


WEST WENDOVER HIGHLANDS UNIT NO. 11
 Por. of Sec. 17, T. 33 N., R. 70 E. M.D.B. & M.

10-744

B.L.M.

B.L.M. BRASS CAP
 1/4 SECTION

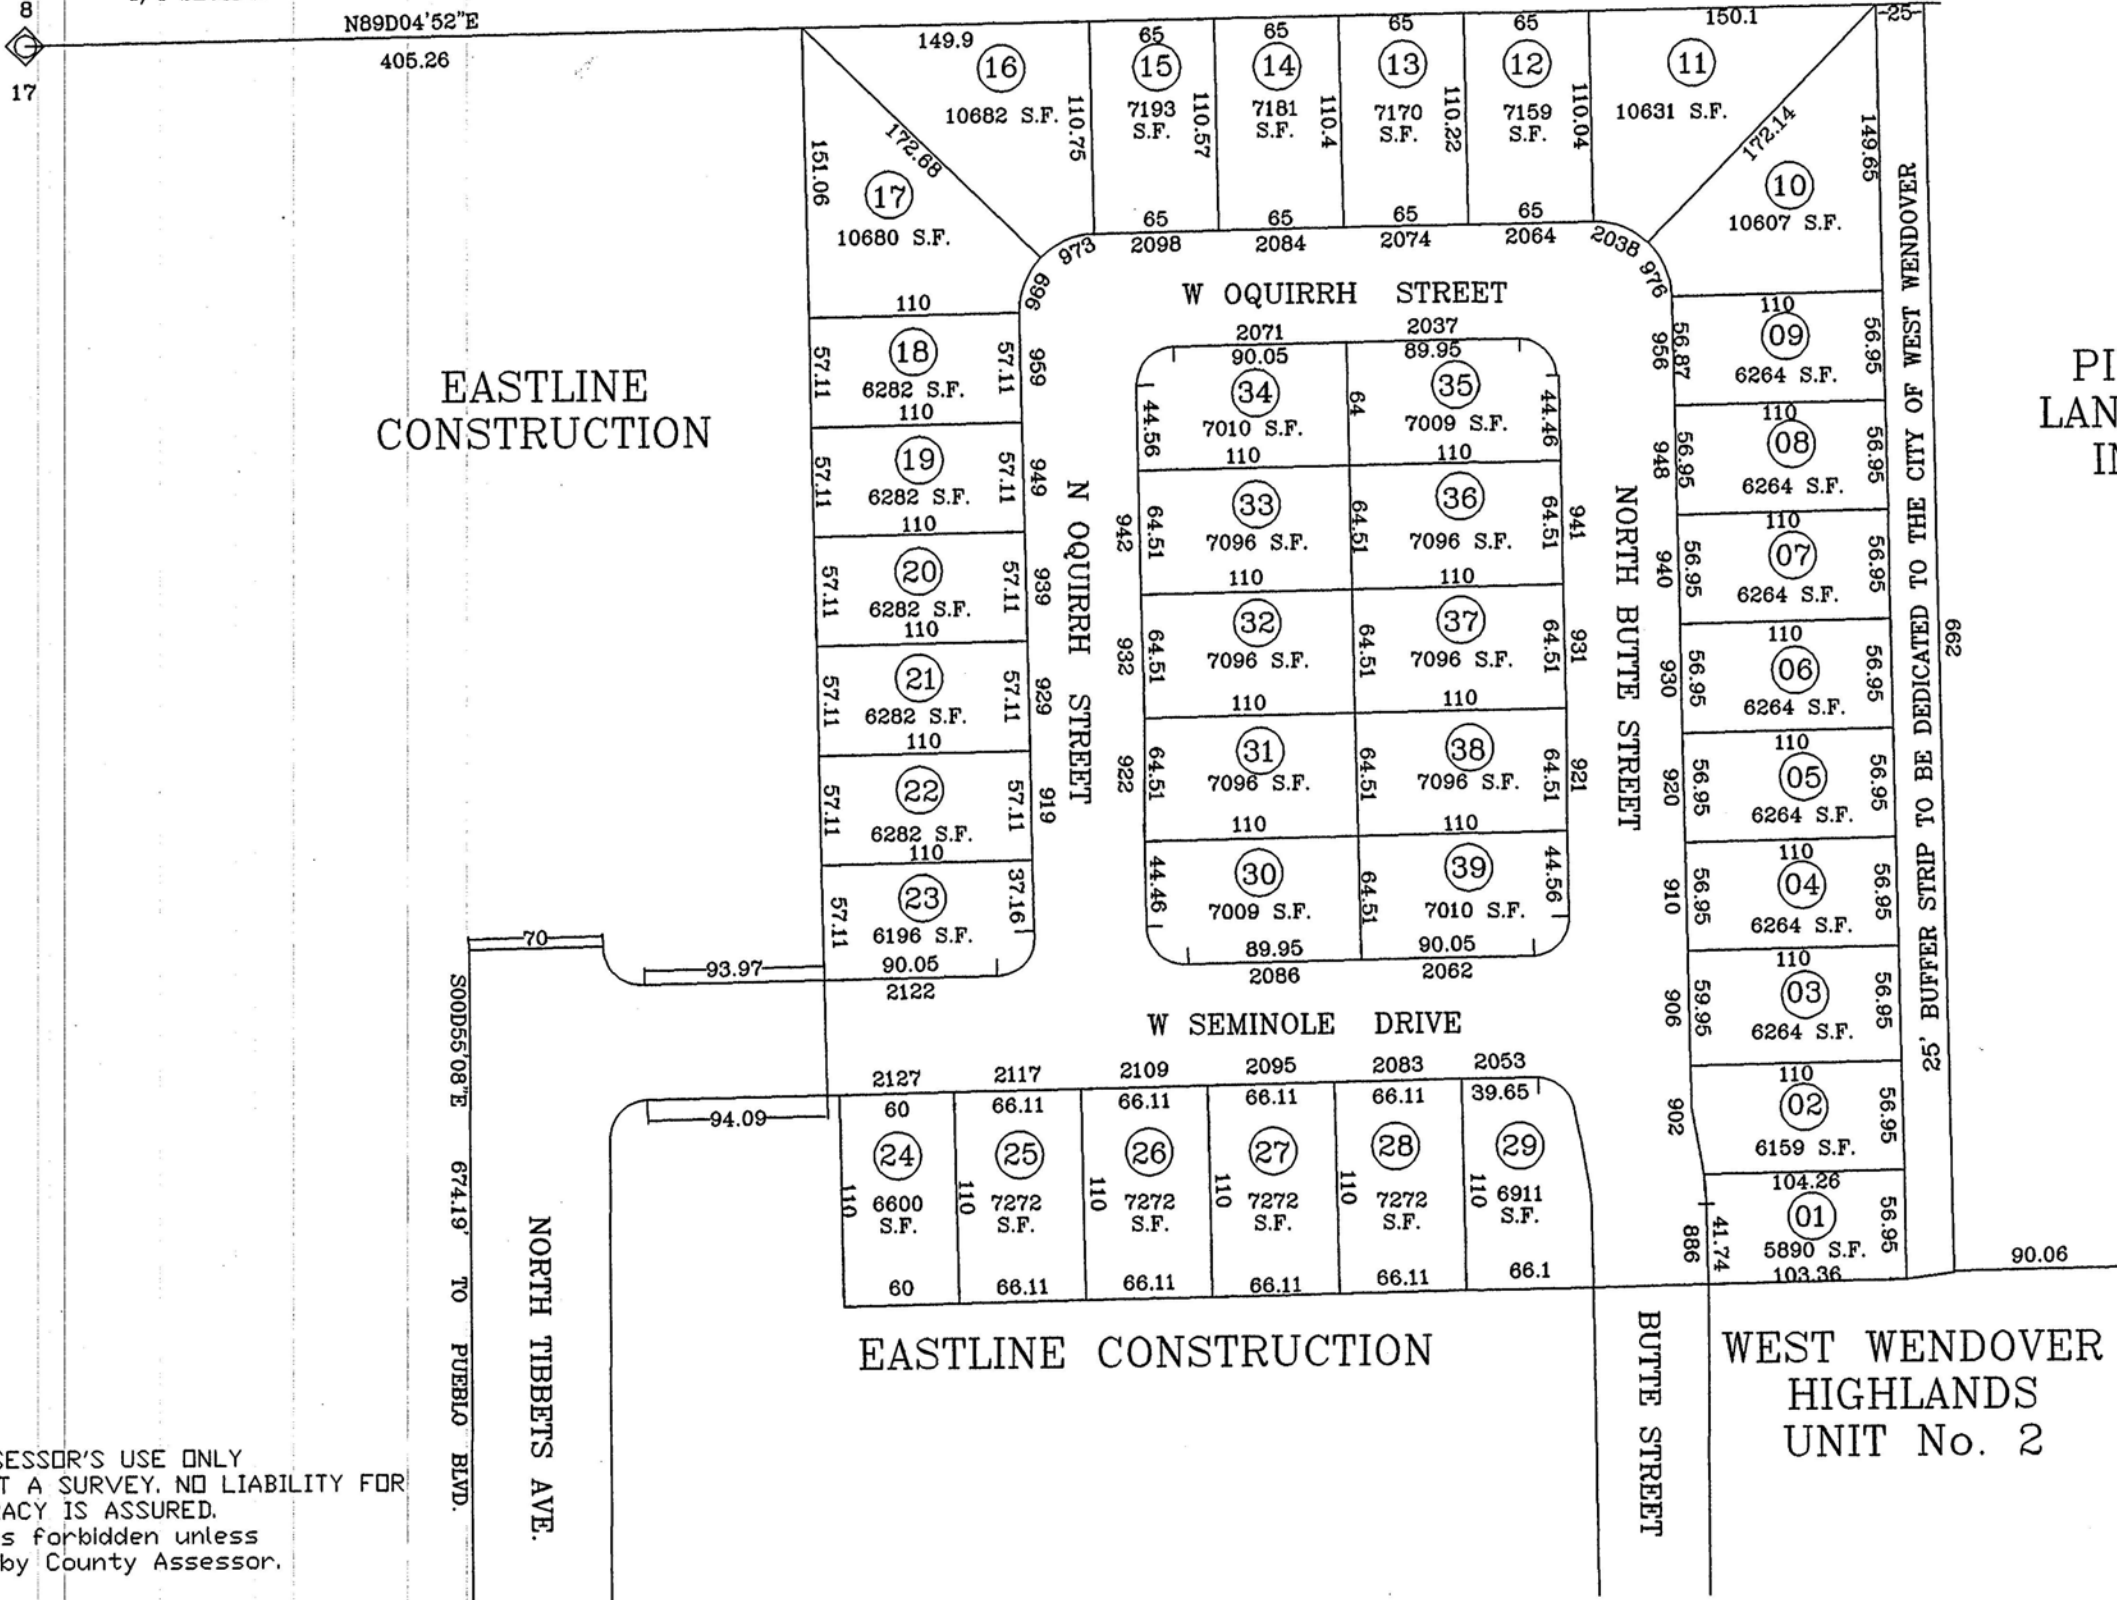

PILOT
 LANDING
 INC.

EASTLINE
 CONSTRUCTION

EASTLINE CONSTRUCTION

WEST WENDOVER
 HIGHLANDS
 UNIT No. 2

1"=100'

NOTE:
 Parcel numbers are identical with lot numbers.
 Source ref. is the official subdiv. plat with File No. 309738
 Last Revised 5/98LS
WENDOVER

FOR ASSESSOR'S USE ONLY
 DOES NOT REPRESENT A SURVEY. NO LIABILITY FOR
 ACCURACY IS ASSURED.
 Other uses forbidden unless
 approved by County Assessor.