


Book 011 Page 11J
J.L.J. Ranches Subdivision
Units 1, 2, & 3
Index Map

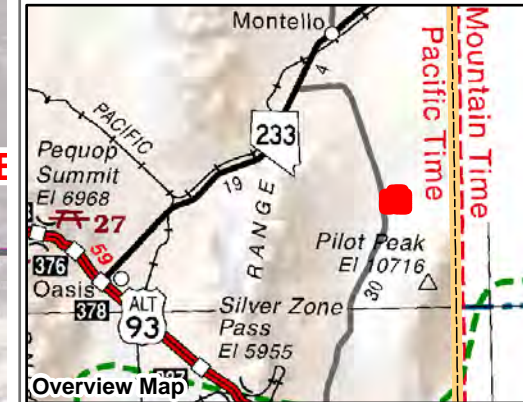

Legend

- Subject Parcel
- Parcel
- Township/Range
- Section

Units

- 1
- 2
- 3

0 250 500 1,000 1,500
Feet

Map # 197817, 408215, 528774, 656382, 712686


N

This map does NOT represent a survey. It is compiled from official records, including surveys and deeds. Recorded documents should be used for detailed legal information. Unless approved by Elko County Assessor, other uses are forbidden.

FOR ASSESSMENT USE ONLY

Background DRG was downloaded from the W. M. Keck Earth Sciences & Mining Research Information Center.

Last Update 06/21/2016 JLS

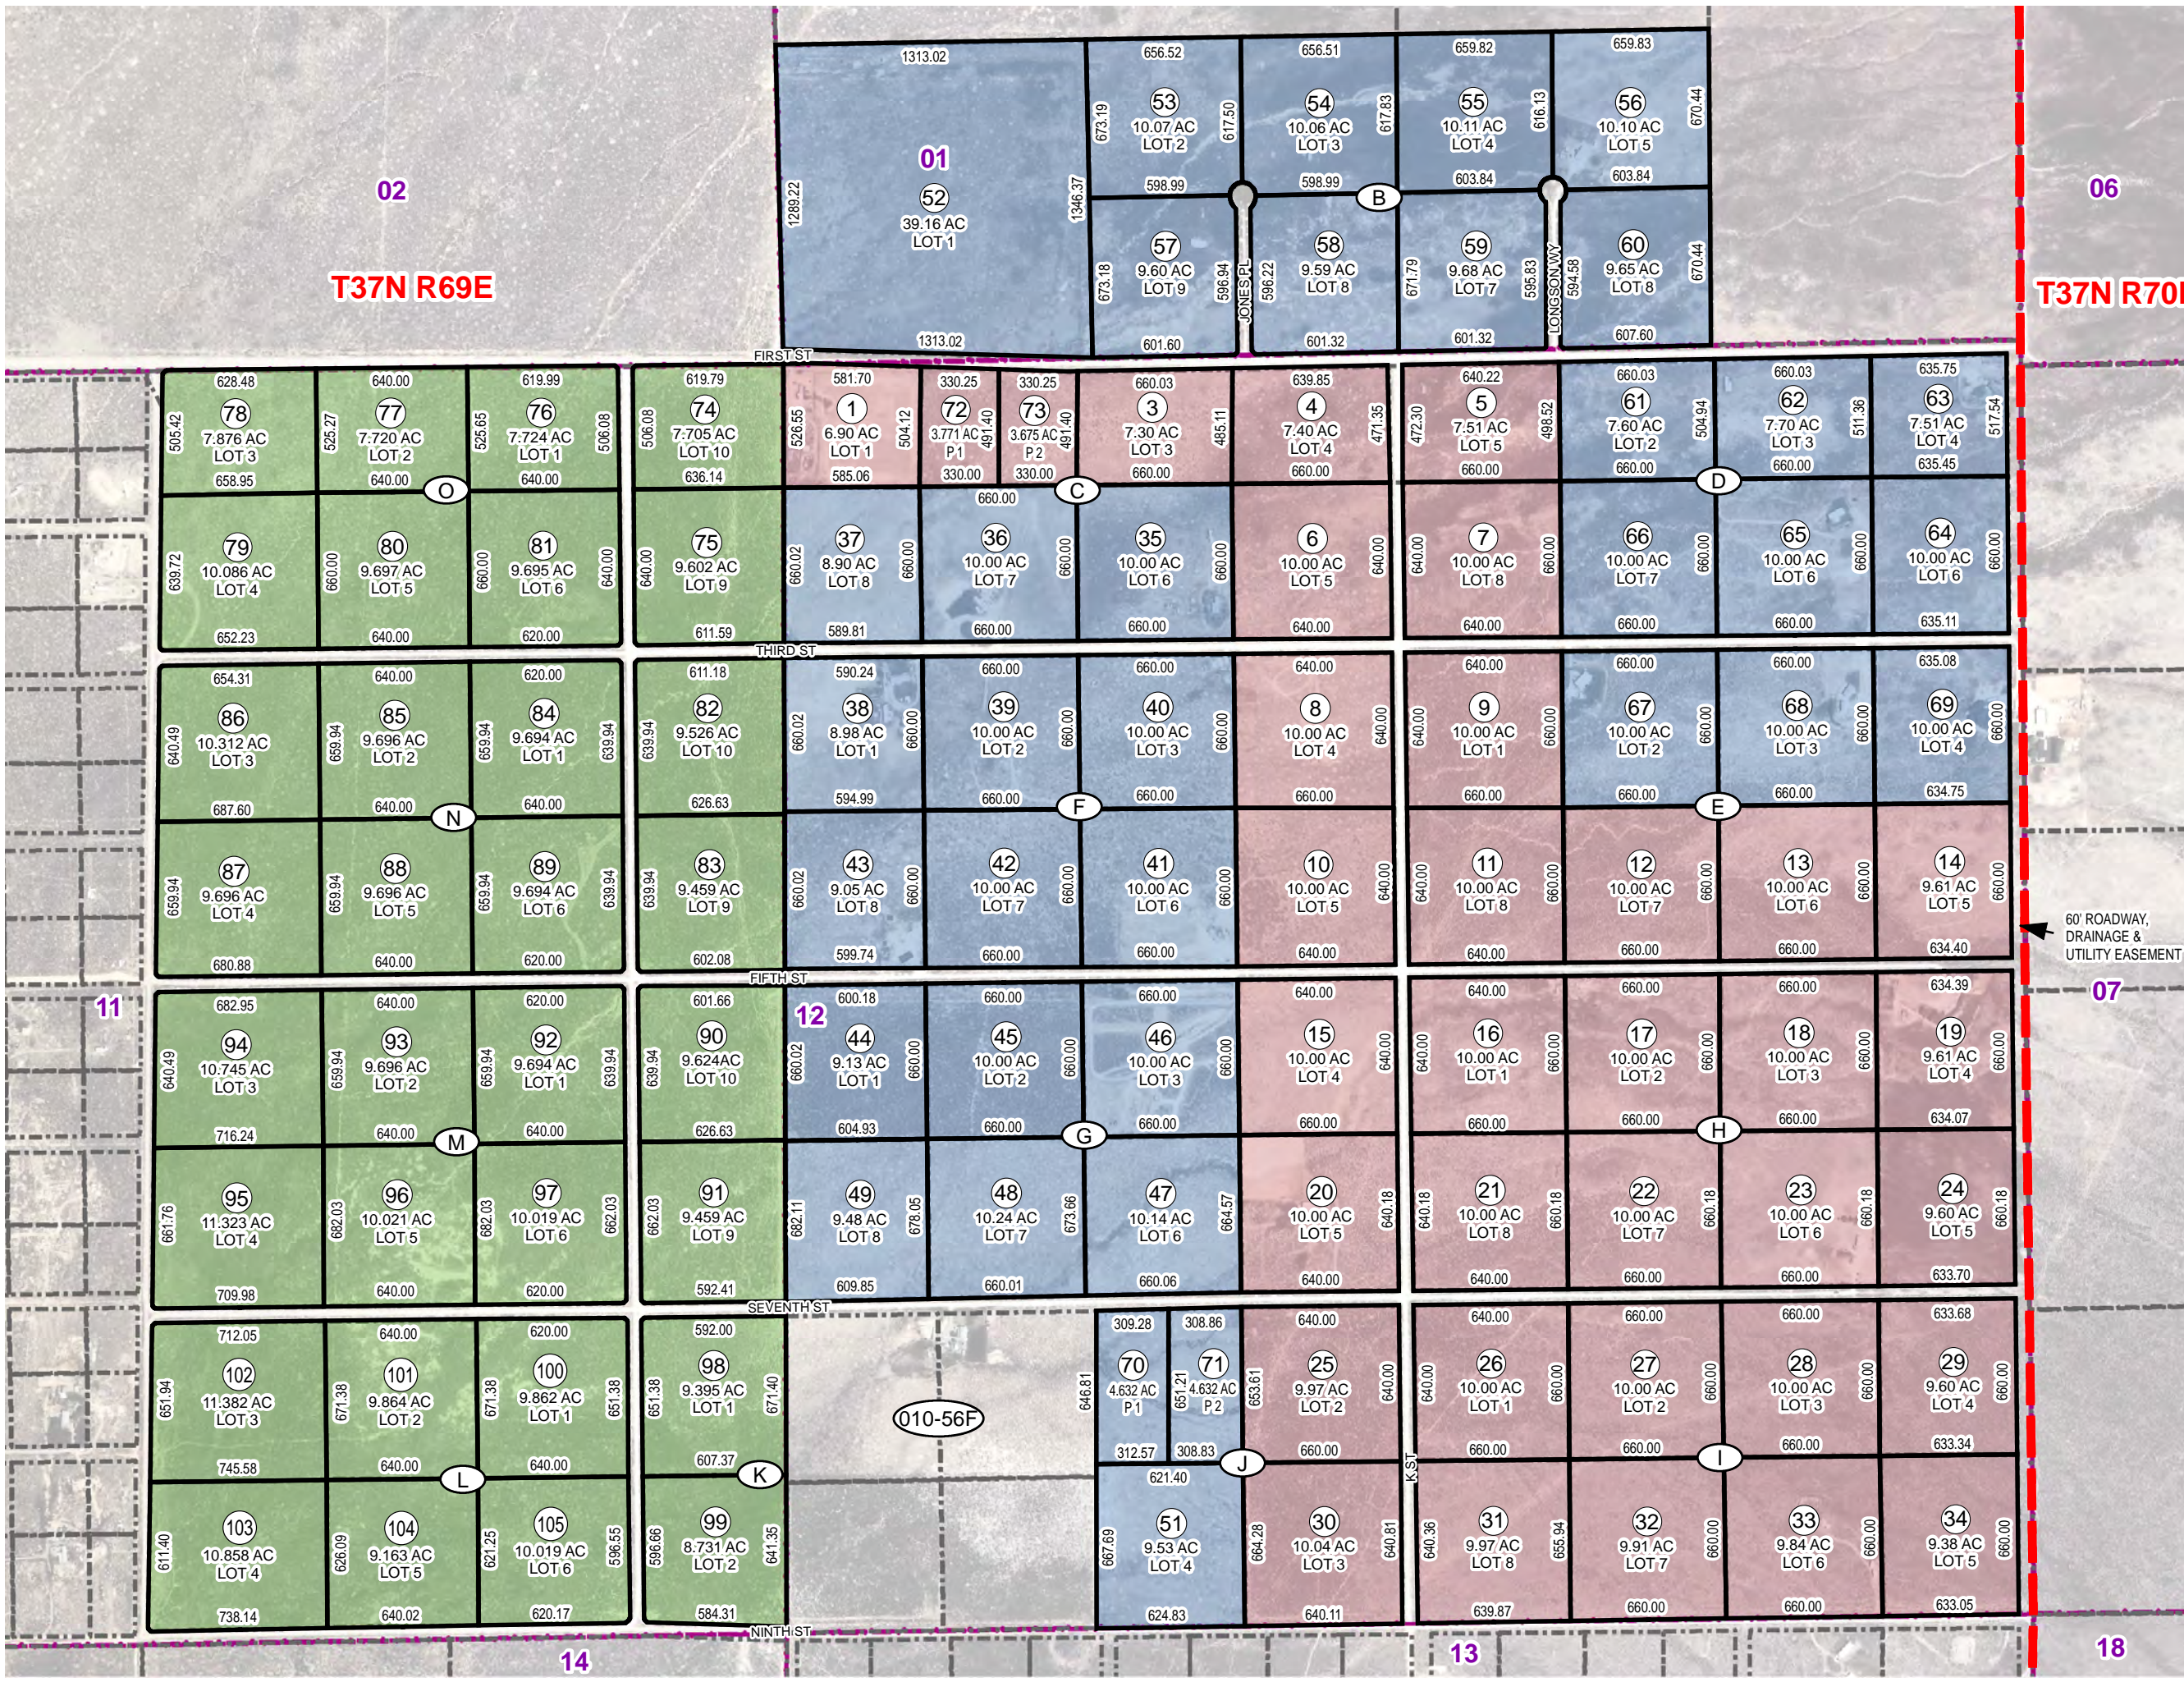

60' ROADWAY, DRAINAGE & UTILITY EASEMENT