


TOWN OF TUSCARORA

IN
SE 1/4 SEC 34, T. 40 N., R. 51 E., M.D.B. & M.

021-000

(Pg 1 of 2)

(This page includes blocks #'s
100, 300, 500, 600, 700, 800
900, 112, 113.)

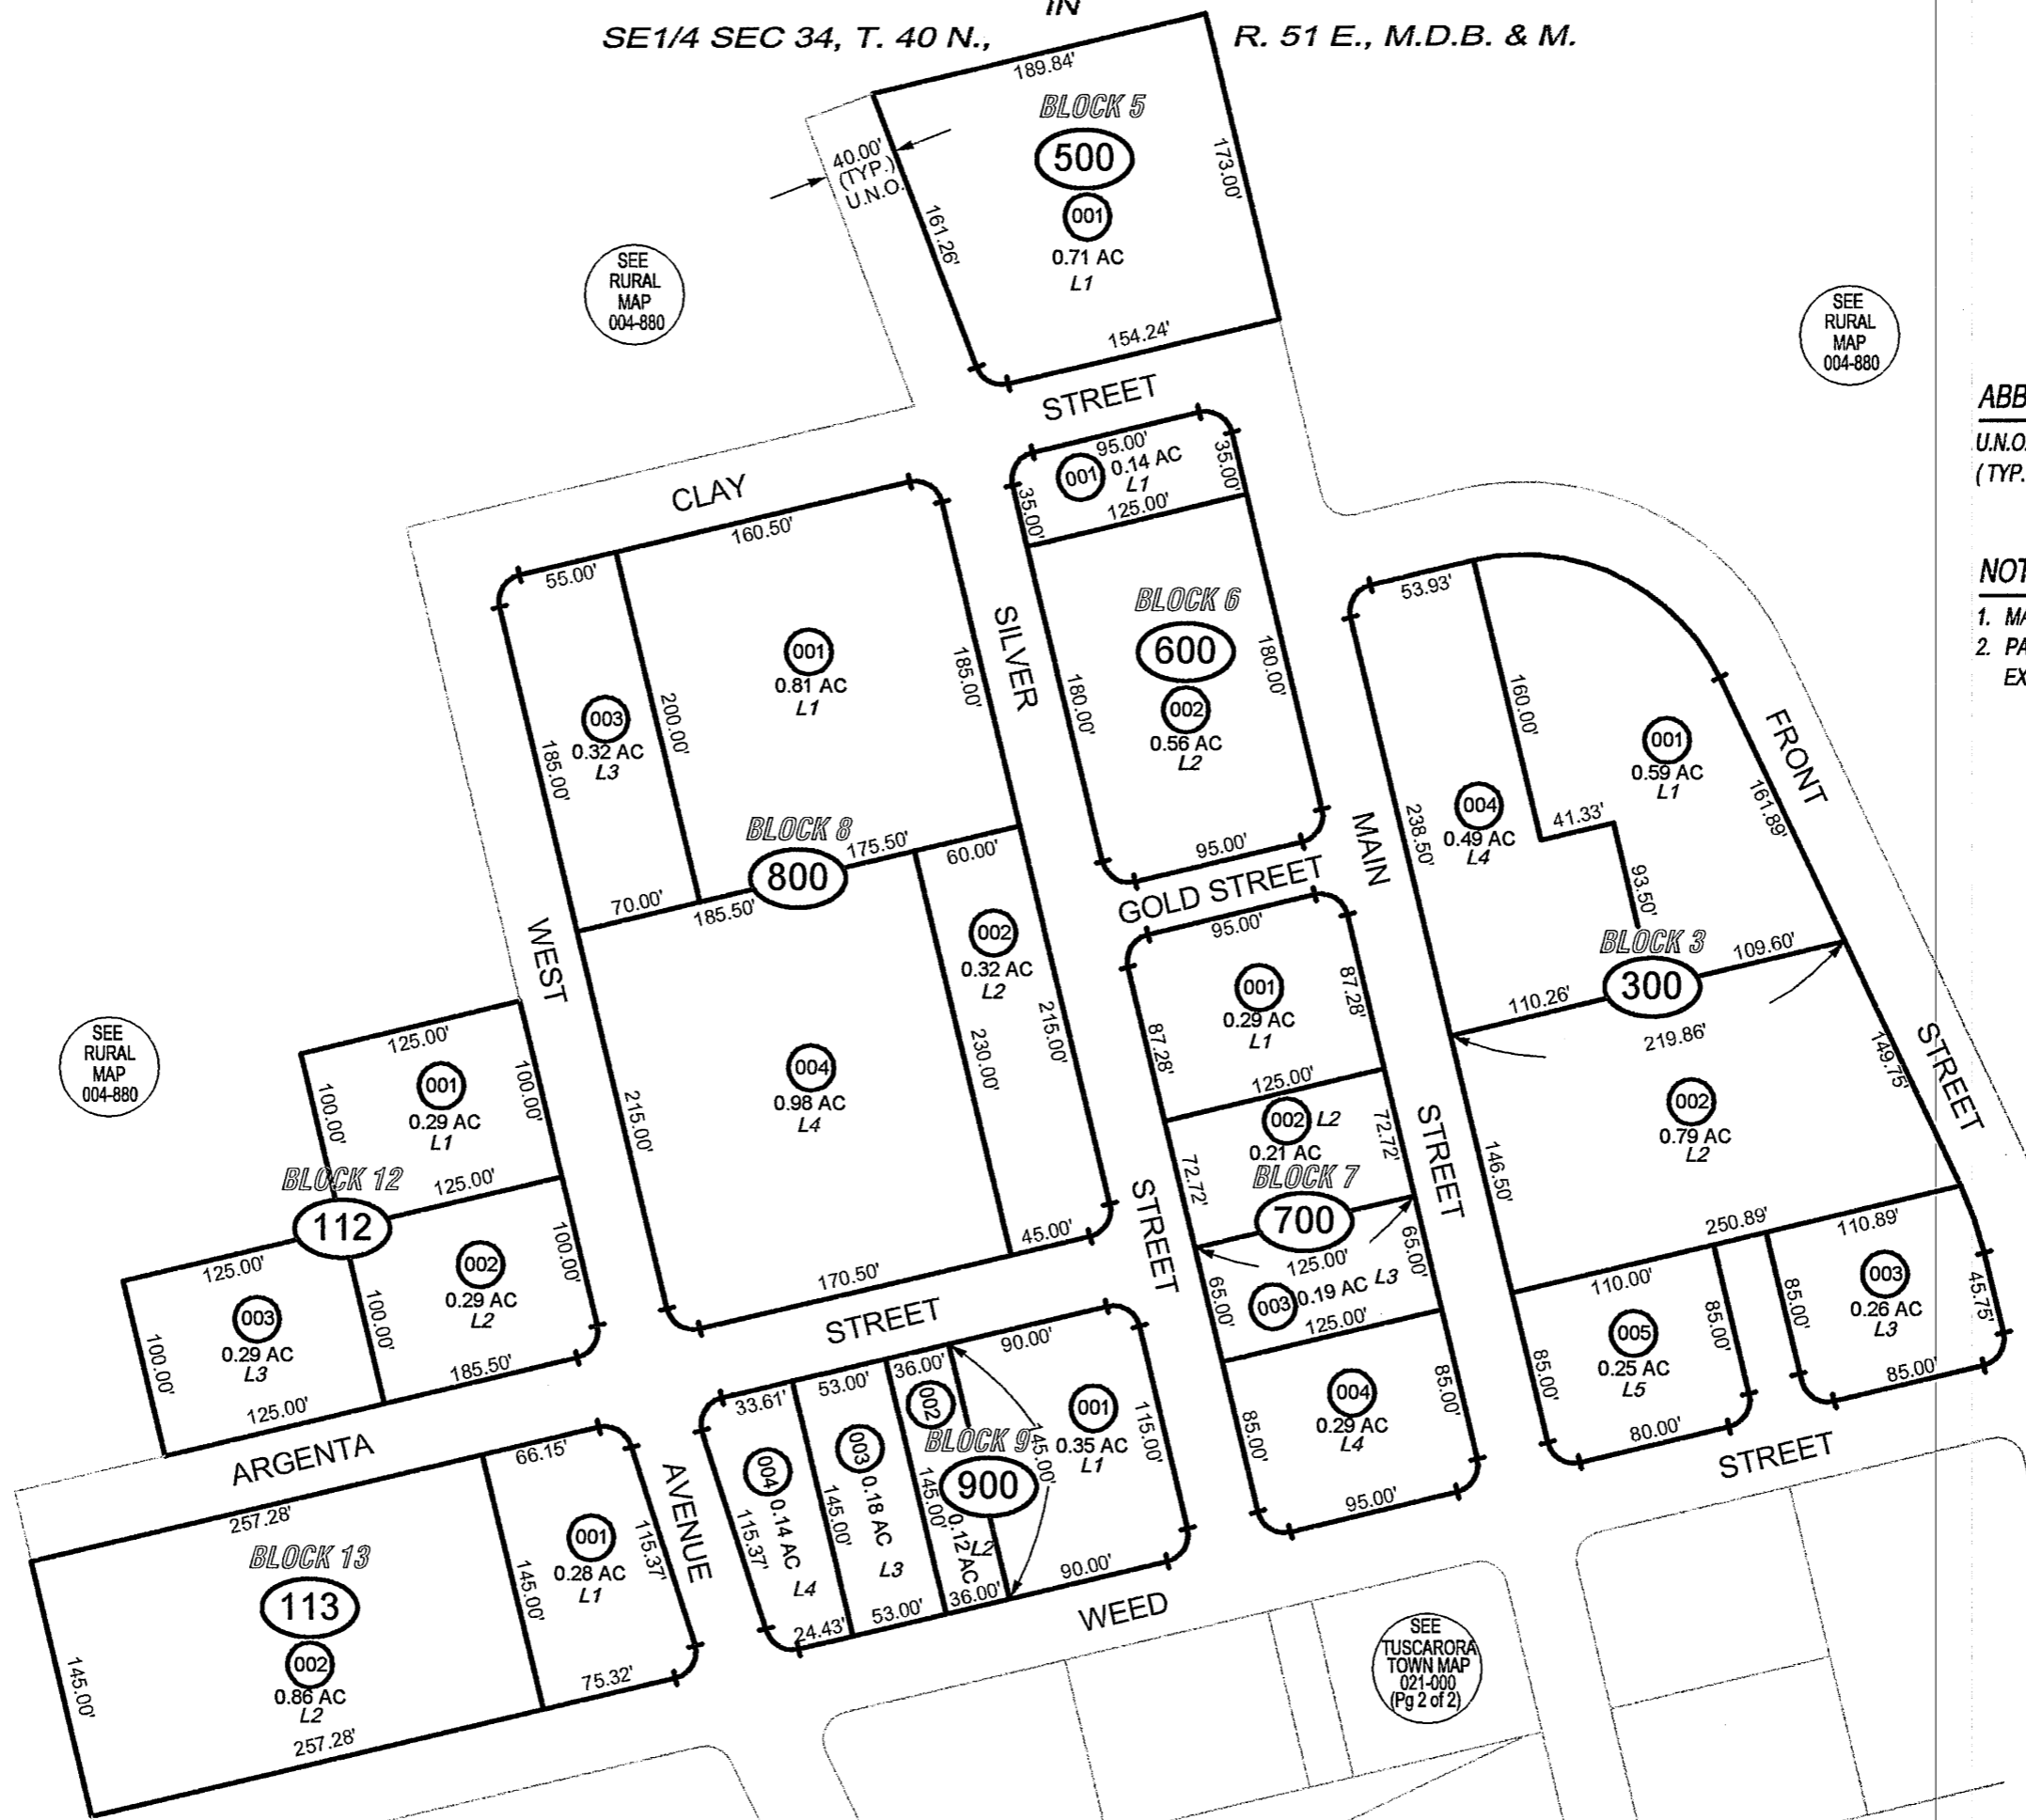

SEE
RURAL
MAP
004-880

SEE
RURAL
MAP
004-880

SEE
RURAL
MAP
004-880



SEE
TUSCARORA
TOWN MAP
021-000
(Pg 2 of 2)

ABBREVIATIONS:

U.N.O. UNLESS NOTED OTHERWISE
(TYP.) TYPICAL

NOTES:

- MAP DRAWN FROM FILE #471740
- PARCEL NUMBERS ARE CREATED AS FOLLOWS
EXAMPLE APN: 021-300-001

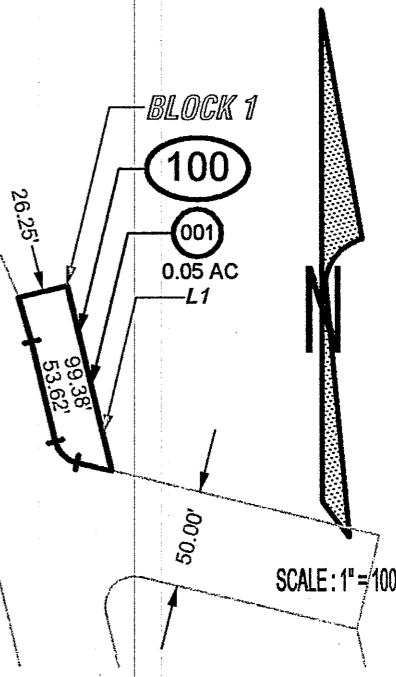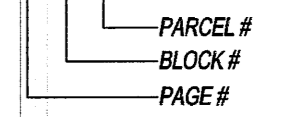

ELKO COUNTY, NEVADA

FOR ASSESSMENT USE ONLY

This map does NOT represent a survey. It is compiled from official records, including surveys and deeds. Recorded documents should be used for detailed legal information. Unless approved by Elko County Assessor, other uses are forbidden.

Revised 10/2002 mac