


**TOWN OF TUSCARORA**  
 IN  
 SE1/4 SEC 34, T. 40 N., R. 51 E., M.D.B. & M.


**021-000**  
 (Pg 2 of 2)

*(This page includes blocks #s 200, 400, 110, 111, 114.)*

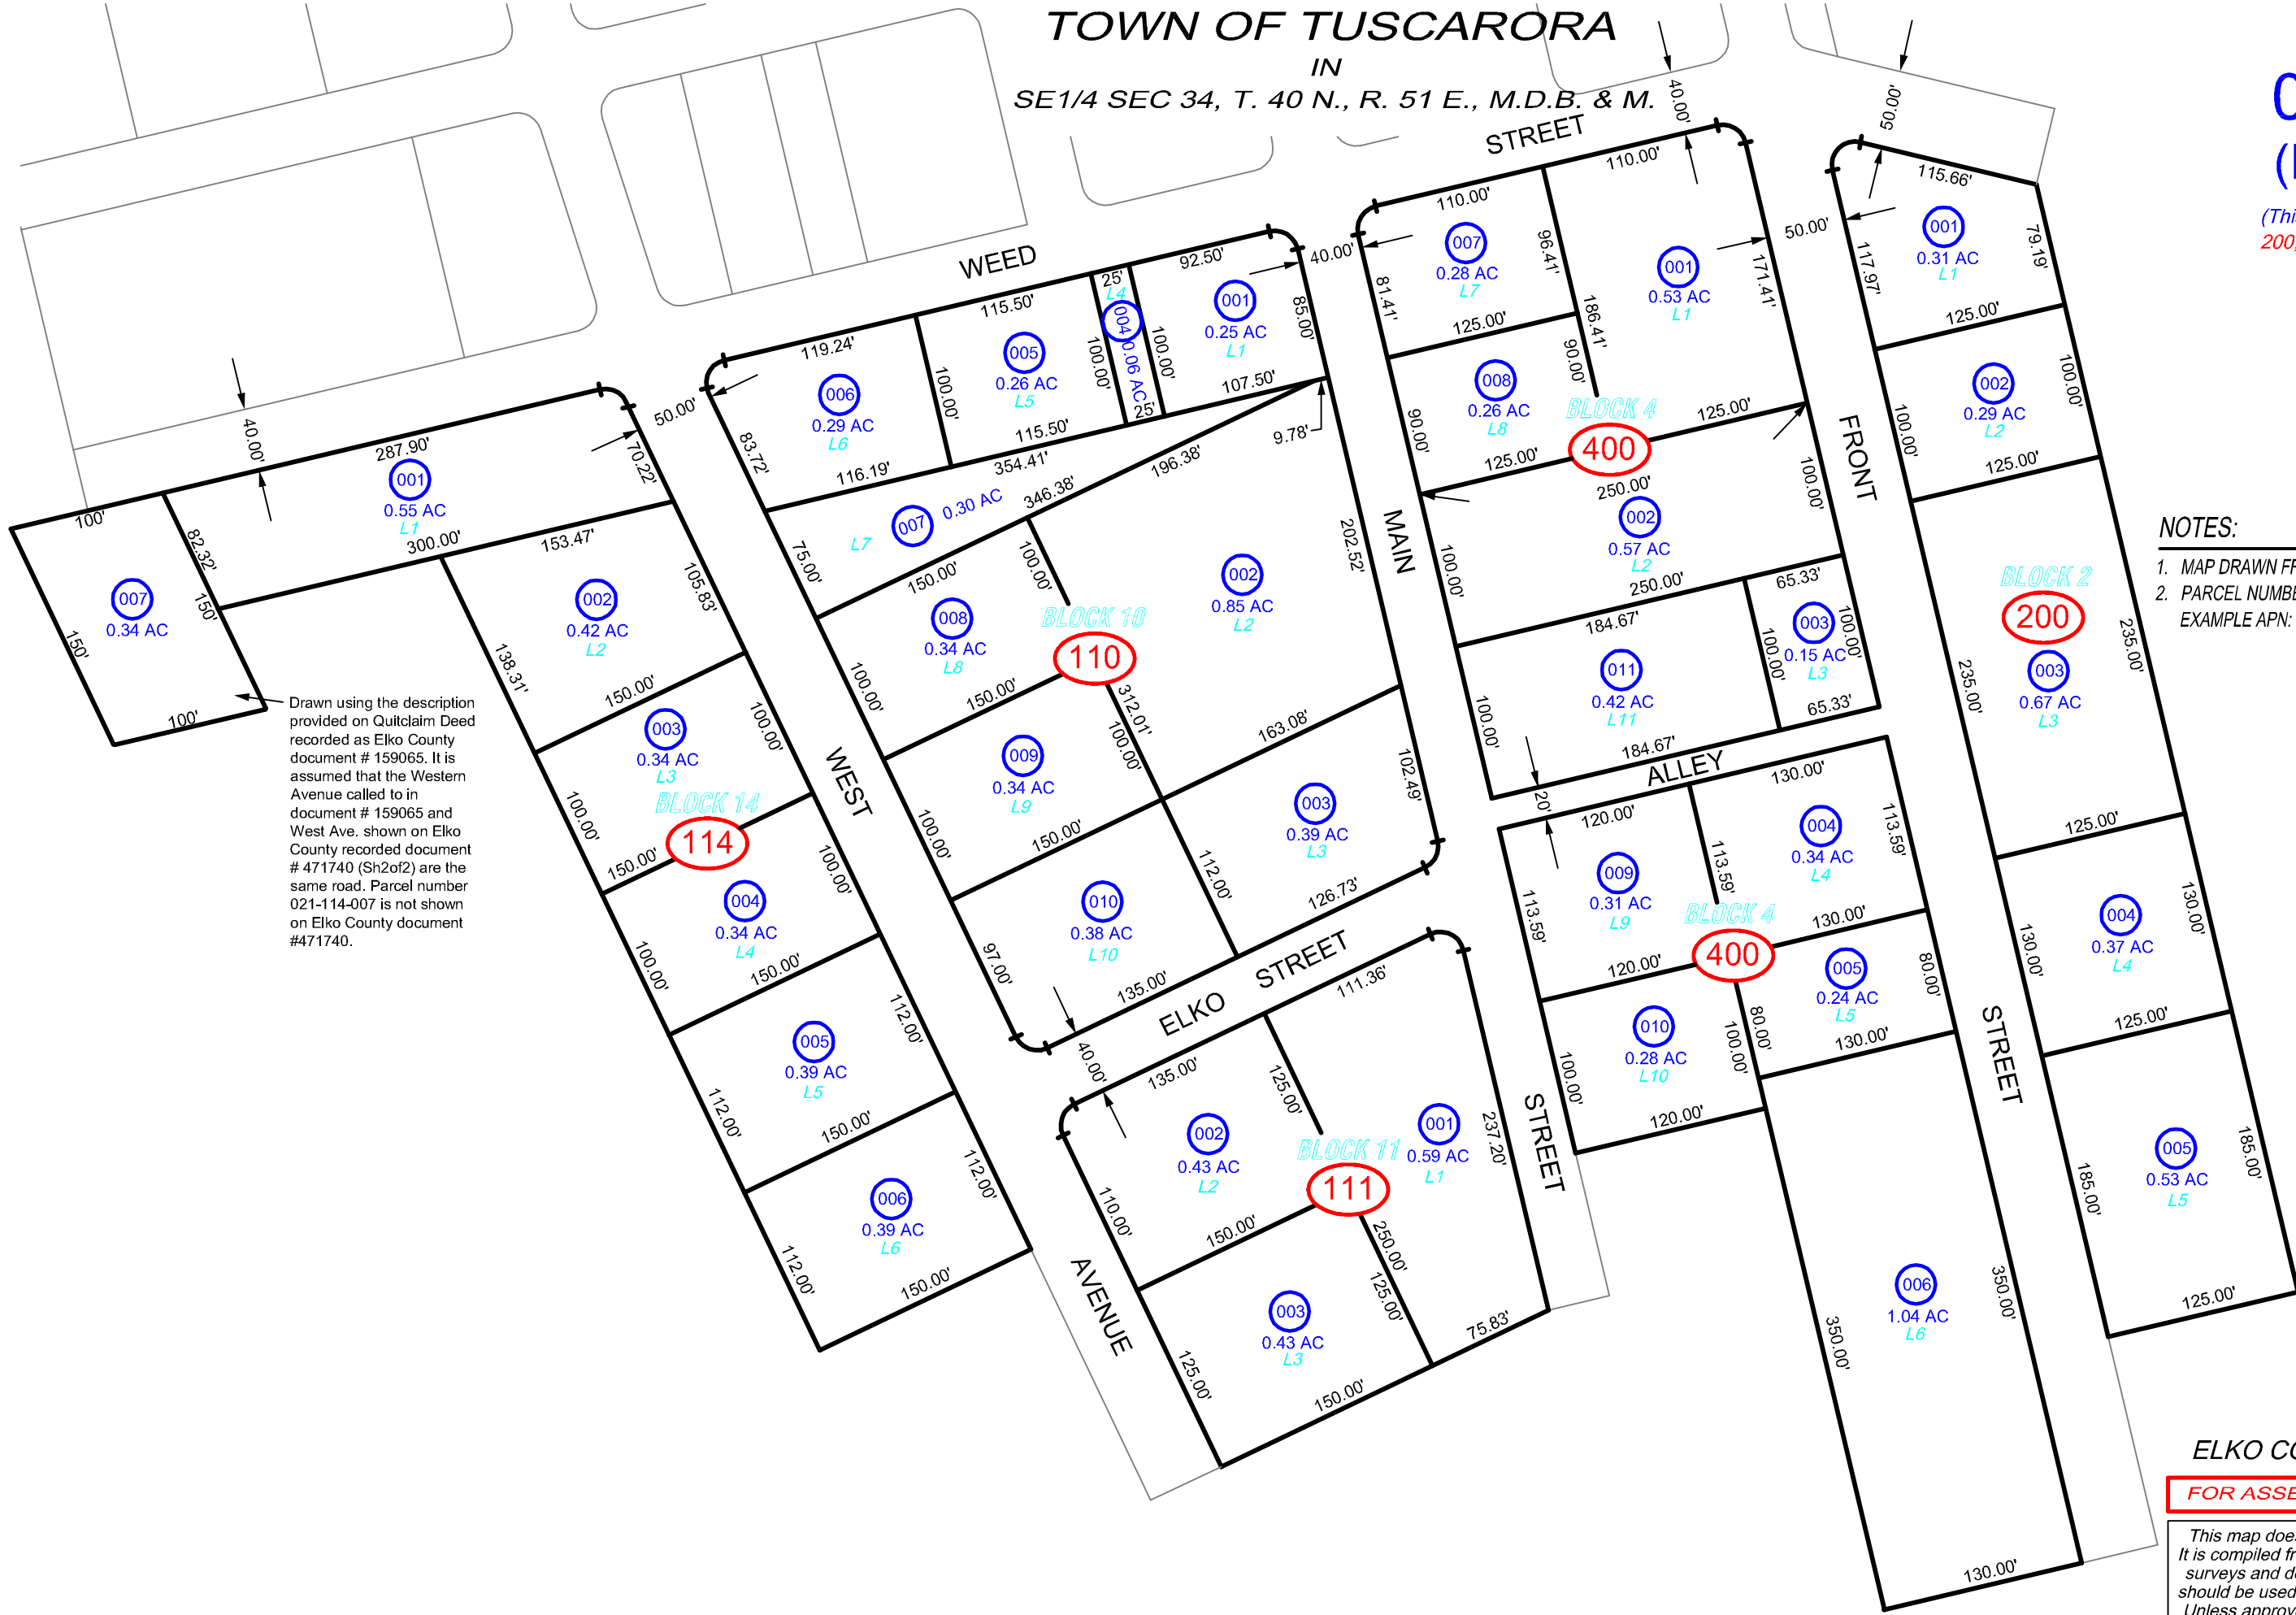

Drawn using the description provided on Quitclaim Deed recorded as Elko County document # 159065. It is assumed that the Western Avenue called to in document # 159065 and West Ave. shown on Elko County recorded document # 471740 (Sh2of2) are the same road. Parcel number 021-114-007 is not shown on Elko County document #471740.

- NOTES:**
- MAP DRAWN FROM FILE #471740
  - PARCEL NUMBERS ARE CREATED AS FOLLOWS  
 EXAMPLE APN: 021-200-003
- 
- \_\_\_\_\_ PARCEL #  
 \_\_\_\_\_ BLOCK #  
 \_\_\_\_\_ PAGE #

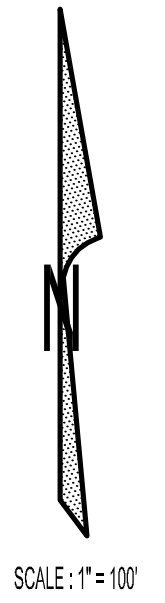

**ELKO COUNTY, NEVADA**  
**FOR ASSESSMENT USE ONLY**

*This map does NOT represent a survey. It is compiled from official records, including surveys and deeds. Recorded documents should be used for detailed legal information. Unless approved by Elko County Assessor, other uses are forbidden.*