


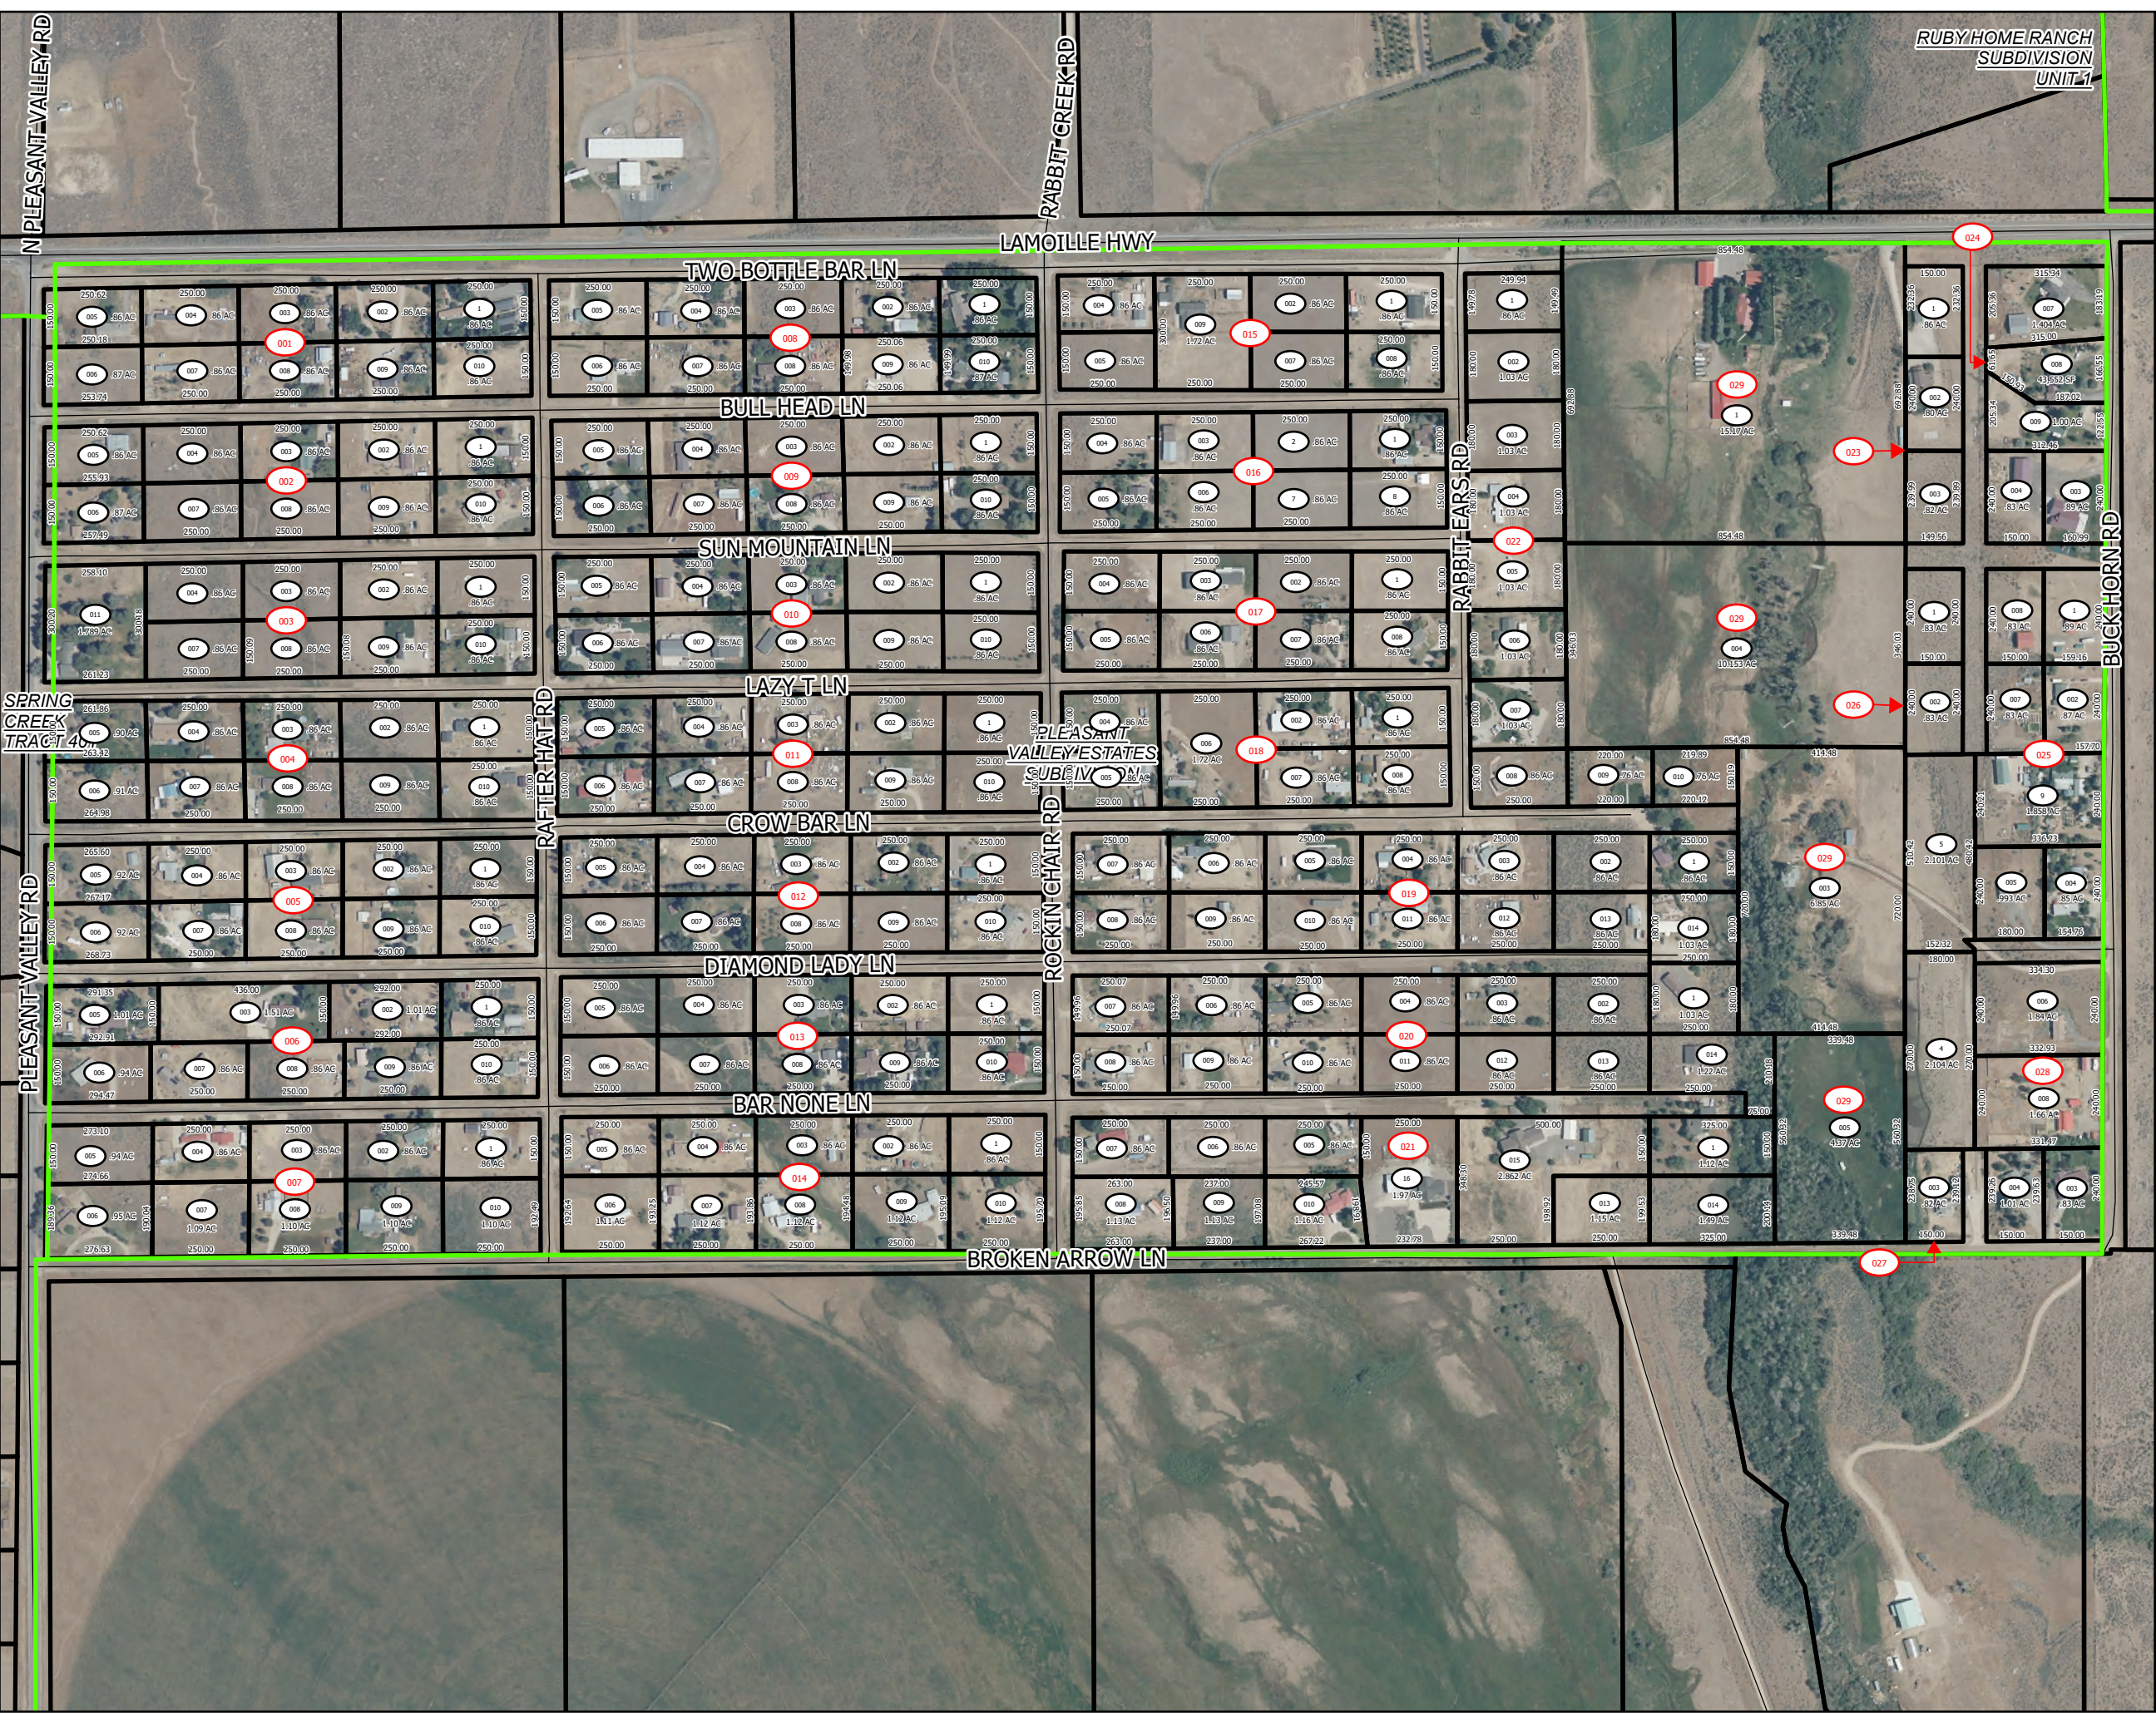

023-000
PLEASANT VALLEY SUBDIVISION
N1/2 of Section 26 T33N R57E, MDB&M



Legend

- Subject Parcel
- Parcel
- Road
- Subdivision

0 220 440 880
US Feet



Reference Documents:
Map# 572698, 678603, 741758, 742596, 824691
ROS# 570124, 839120, 839121, 839122, 858283
ROS/BLA# 575422, 692544, 703977, 739797
Map of Rev.# 667211, 703583
Vacate Map# 834056

This map does NOT represent a survey.
It is compiled from official records, including
surveys and deeds. Recorded documents
should be used for detailed legal information.
Unless approved by Elko County Assessor, other
uses are forbidden.

FOR ASSESSMENT USE ONLY

Background image - 2022 NAIP Imagery
downloaded from USDA

Product of GIS
Last Update 12/15/2025 ZAF