

T36N R56E 32

T36N R56E 33

BK 034
PG 000

T36N R56E 34

035-000
T36N R56E 35

BK 006
PG 321

T35N R56E 05

T35N R56E 04

BK 006
PG 320

T35N R56E 02

BK 006
PG 320

BK 006
PG 321

BK 006
PG 32A

BK 006
PG 320

T35N R56E 08

BK 006
PG 320


T35N R56E 11

T35N R56E 17


T35N R56E 16

T35N R56E 15

Section 7

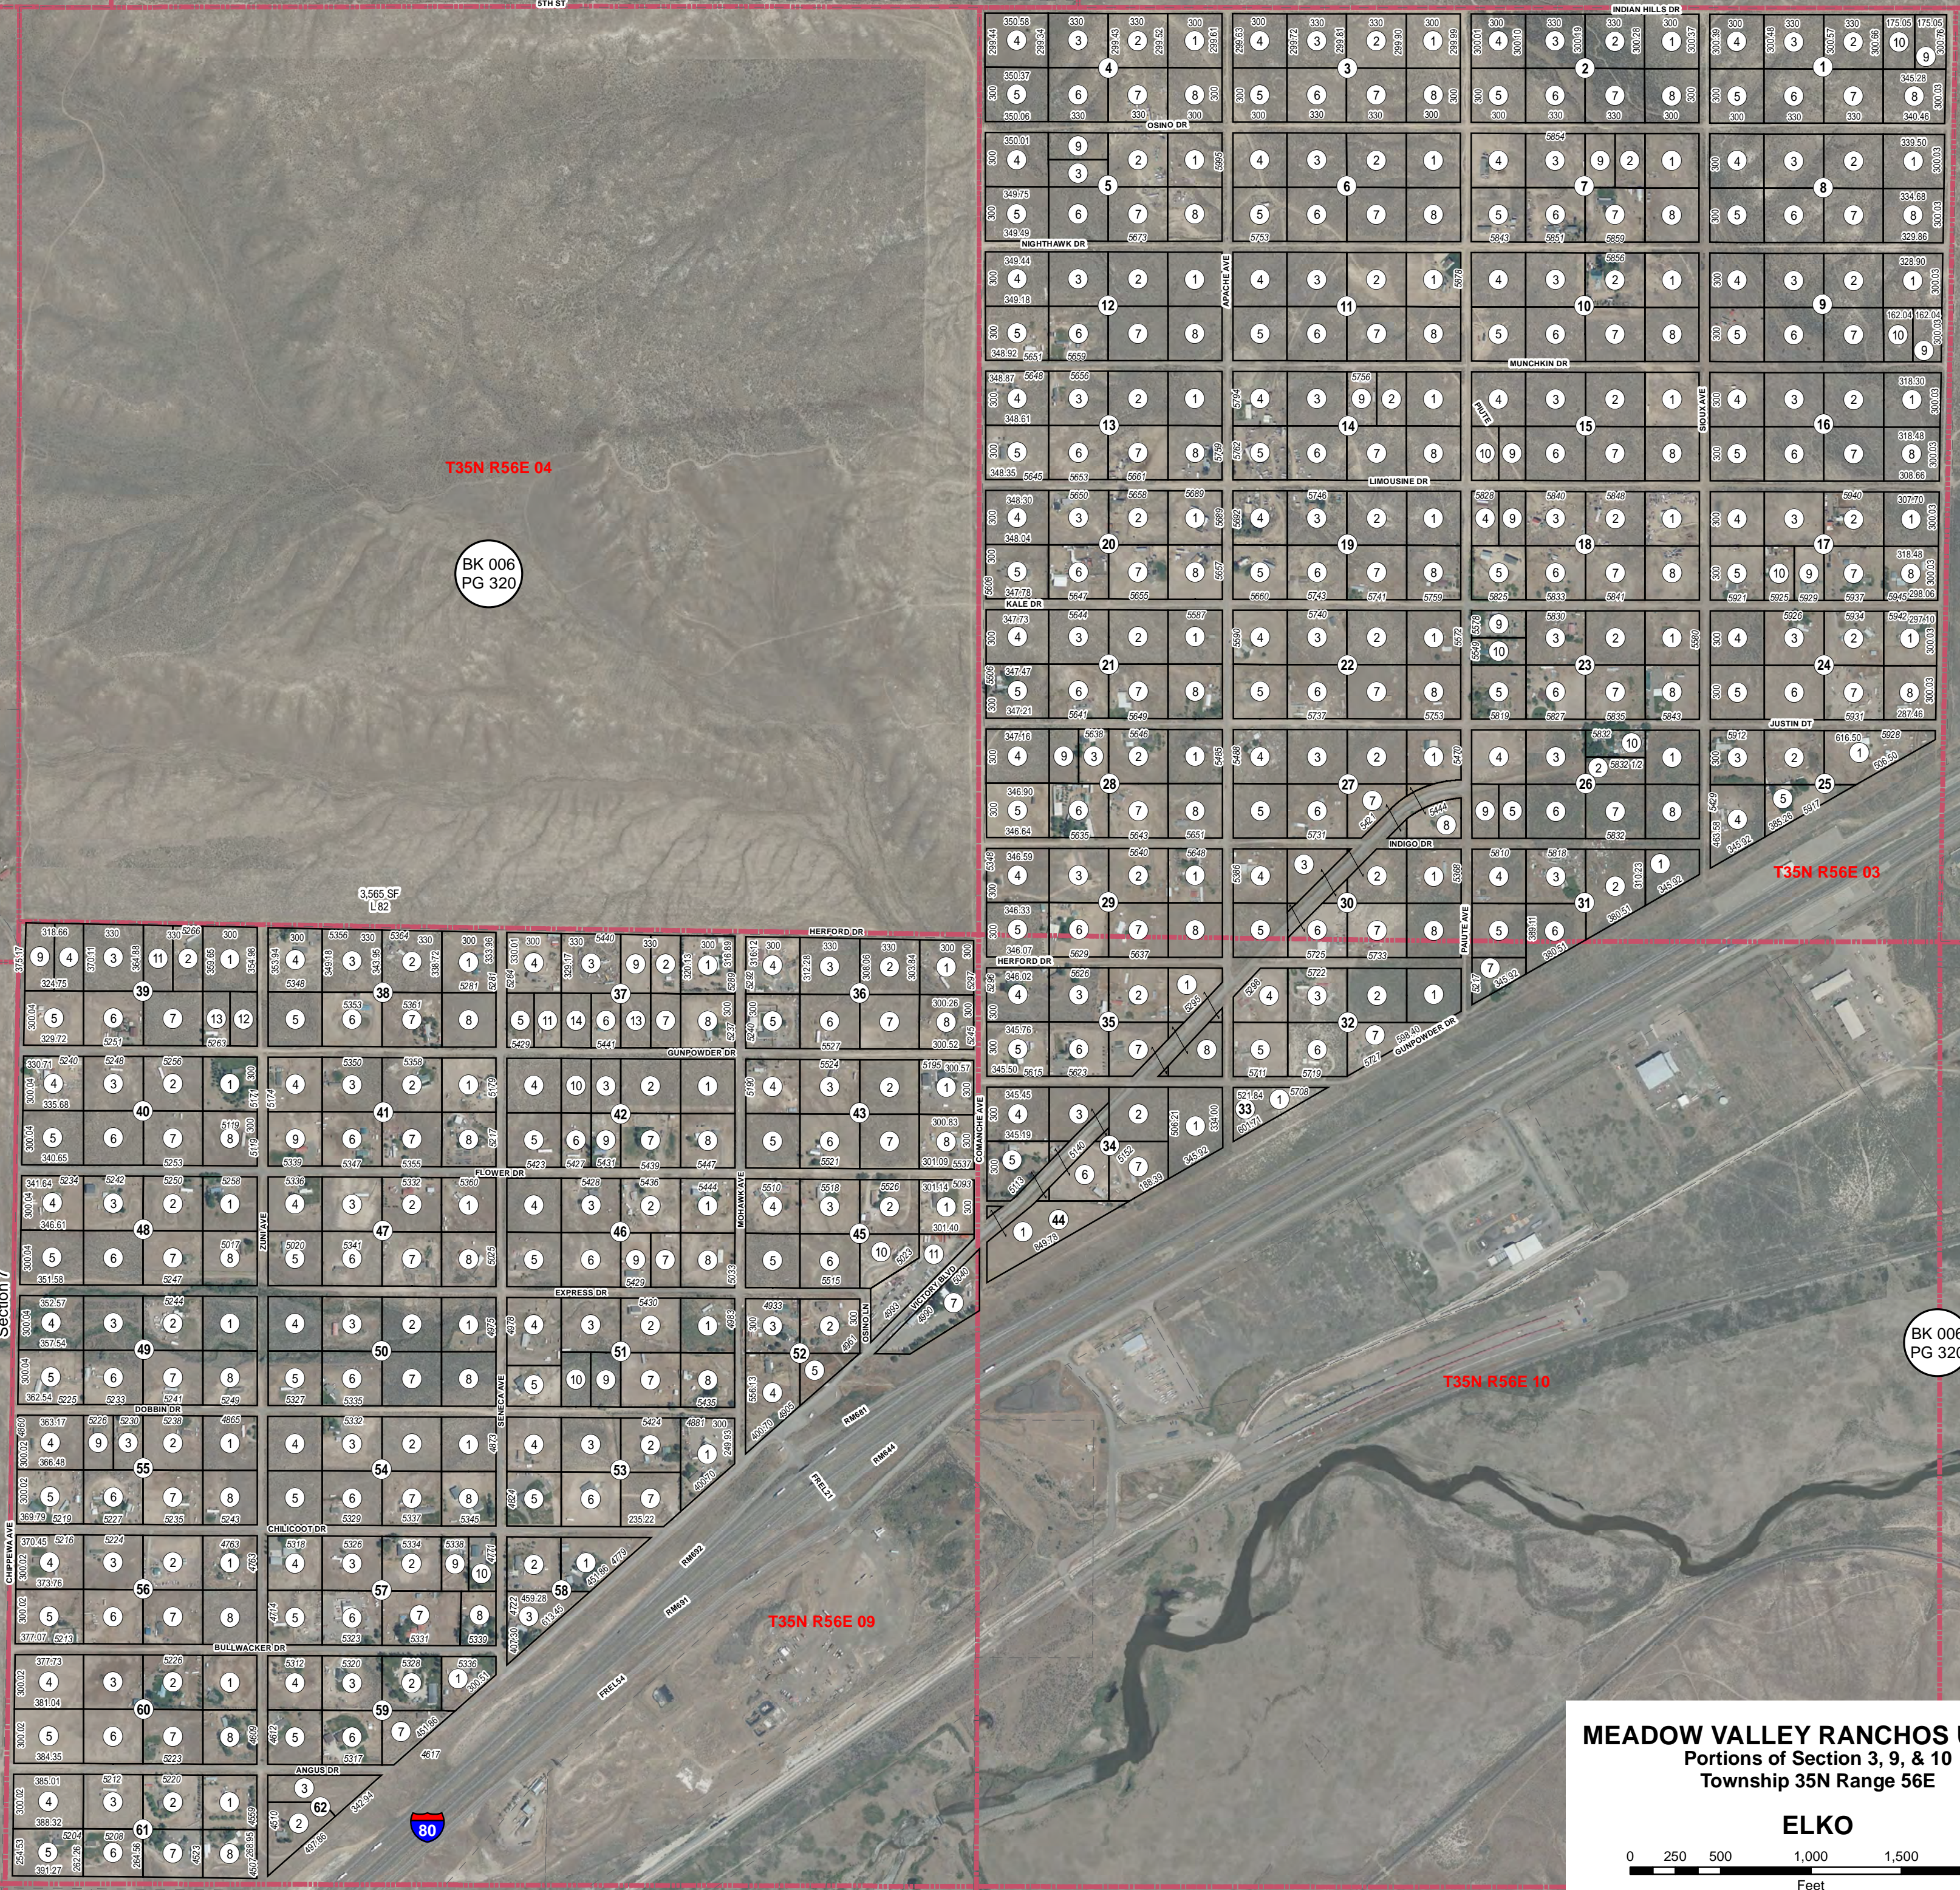

MEADOW VALLEY RANCHOS UNIT #3
 Portions of Section 3, 9, & 10
 Township 35N Range 56E

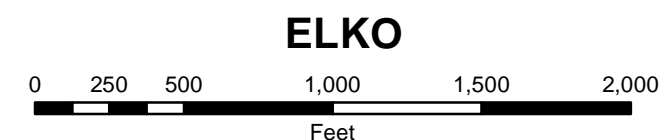

For assessment use only, does not represent a survey,
 no liability for accuracy is assured. Other uses forbidden
 unless approved by Elko County Assessor.

Revision Docs.
 669634, 669793, 744675, 744677,
 744677 - 744692
 Map # 010835, 684499, 732541, 753418,
 795942