


40°42'30"N

40°42'0"N

047-000

SPRING CREEK TRACT 402

Page 2

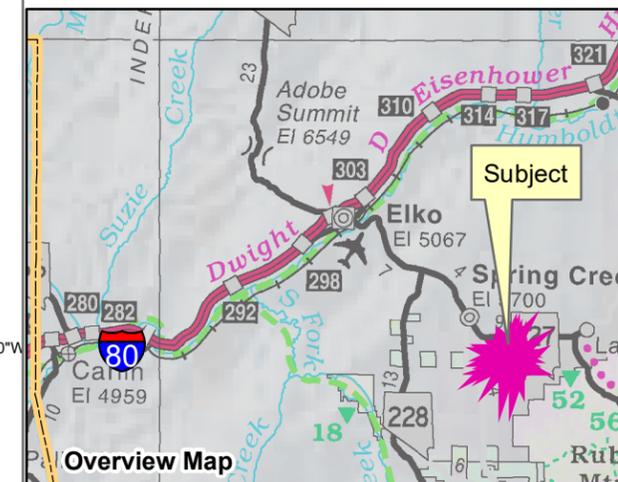

Legend

- Subject Parcel
- Parcel
- Public Land
- Section

LATITUDE AND LONGITUDE ARE APPROXIMATE




Reference Documents:
Map # 68748, 715163, 716099, 836236

This map does NOT represent a survey. It is compiled from official records, including surveys and deeds. Recorded documents should be used for detailed legal information. Unless approved by Elko County Assessor, other uses are forbidden.

FOR ASSESSMENT USE ONLY

Background image - 2023 Pictometry Flyover
Product of GIS
Last Update 5/8/2024 APM

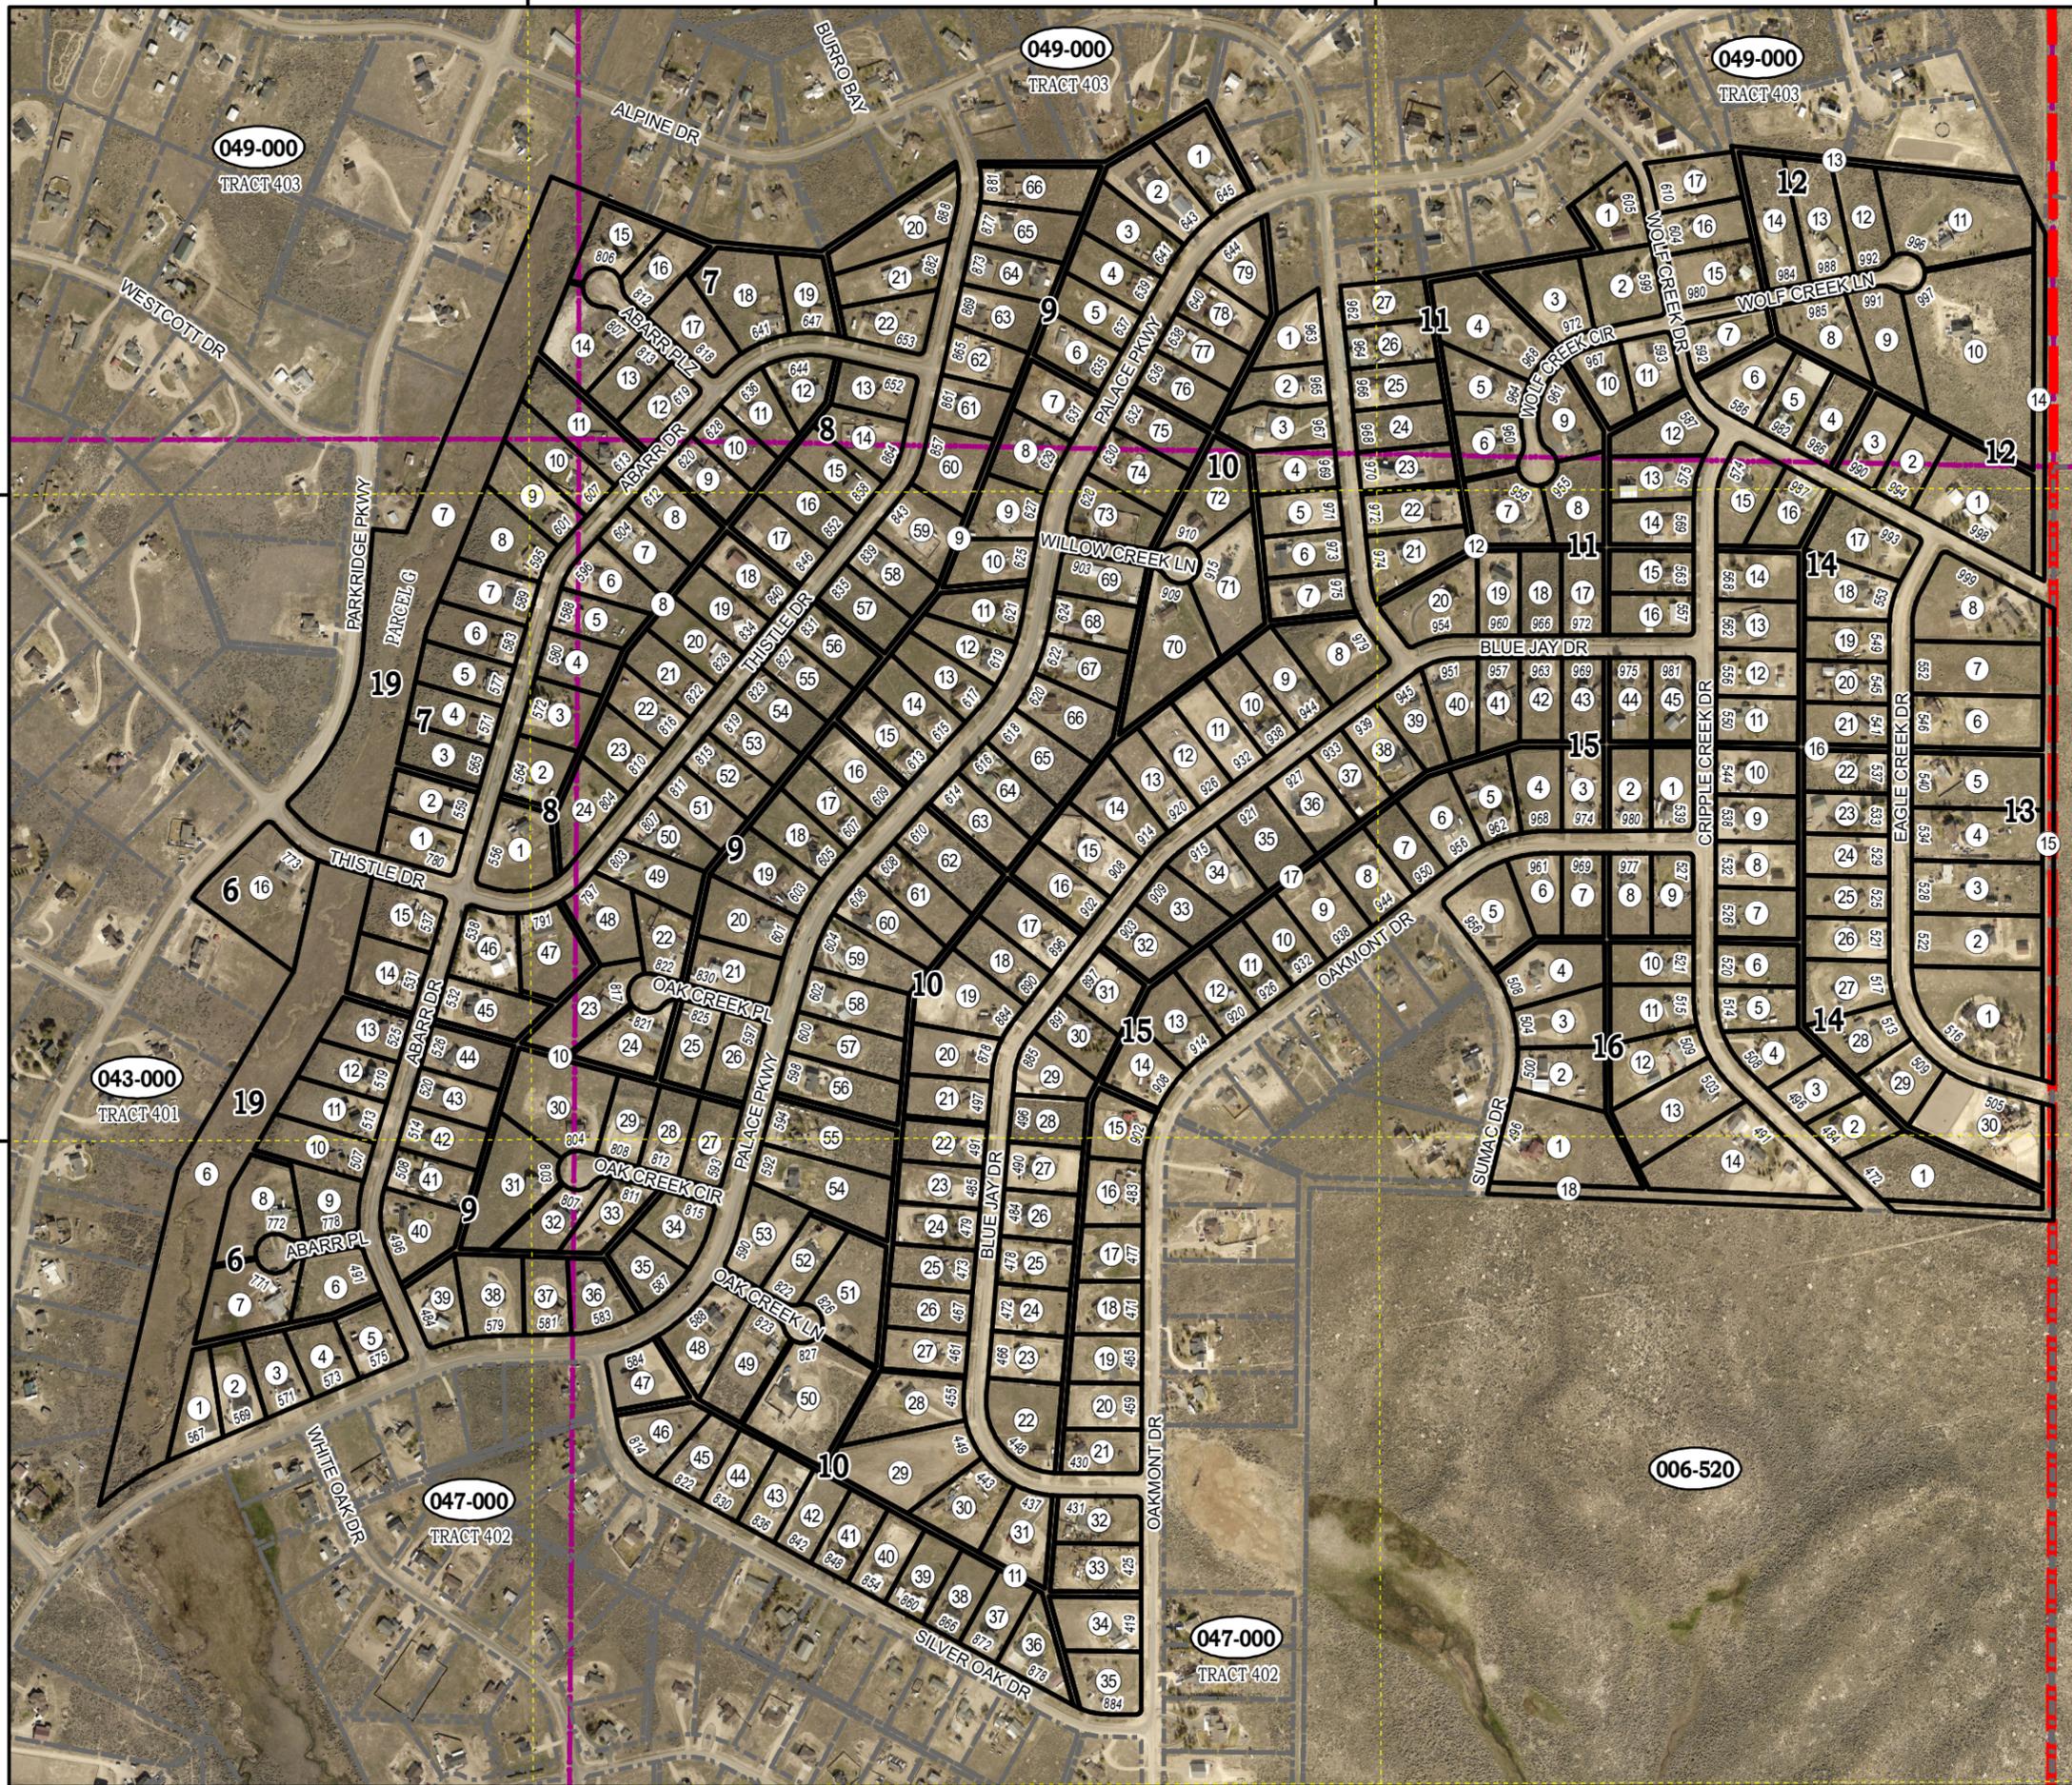

115°34'0"W

115°34'0"W

115°34'30"W

115°34'30"W

40°42'30"N

40°42'0"N

115°35'0"W