



SPRING CREEK TRACT 102
 IN
 PORTIONS OF SECTIONS 12 & 13, T. 33 N., R. 56 E., &
 PORTIONS OF SECTIONS 7 & 18, T. 33 N., R. 57 E., M. D. B. & M.

052-000

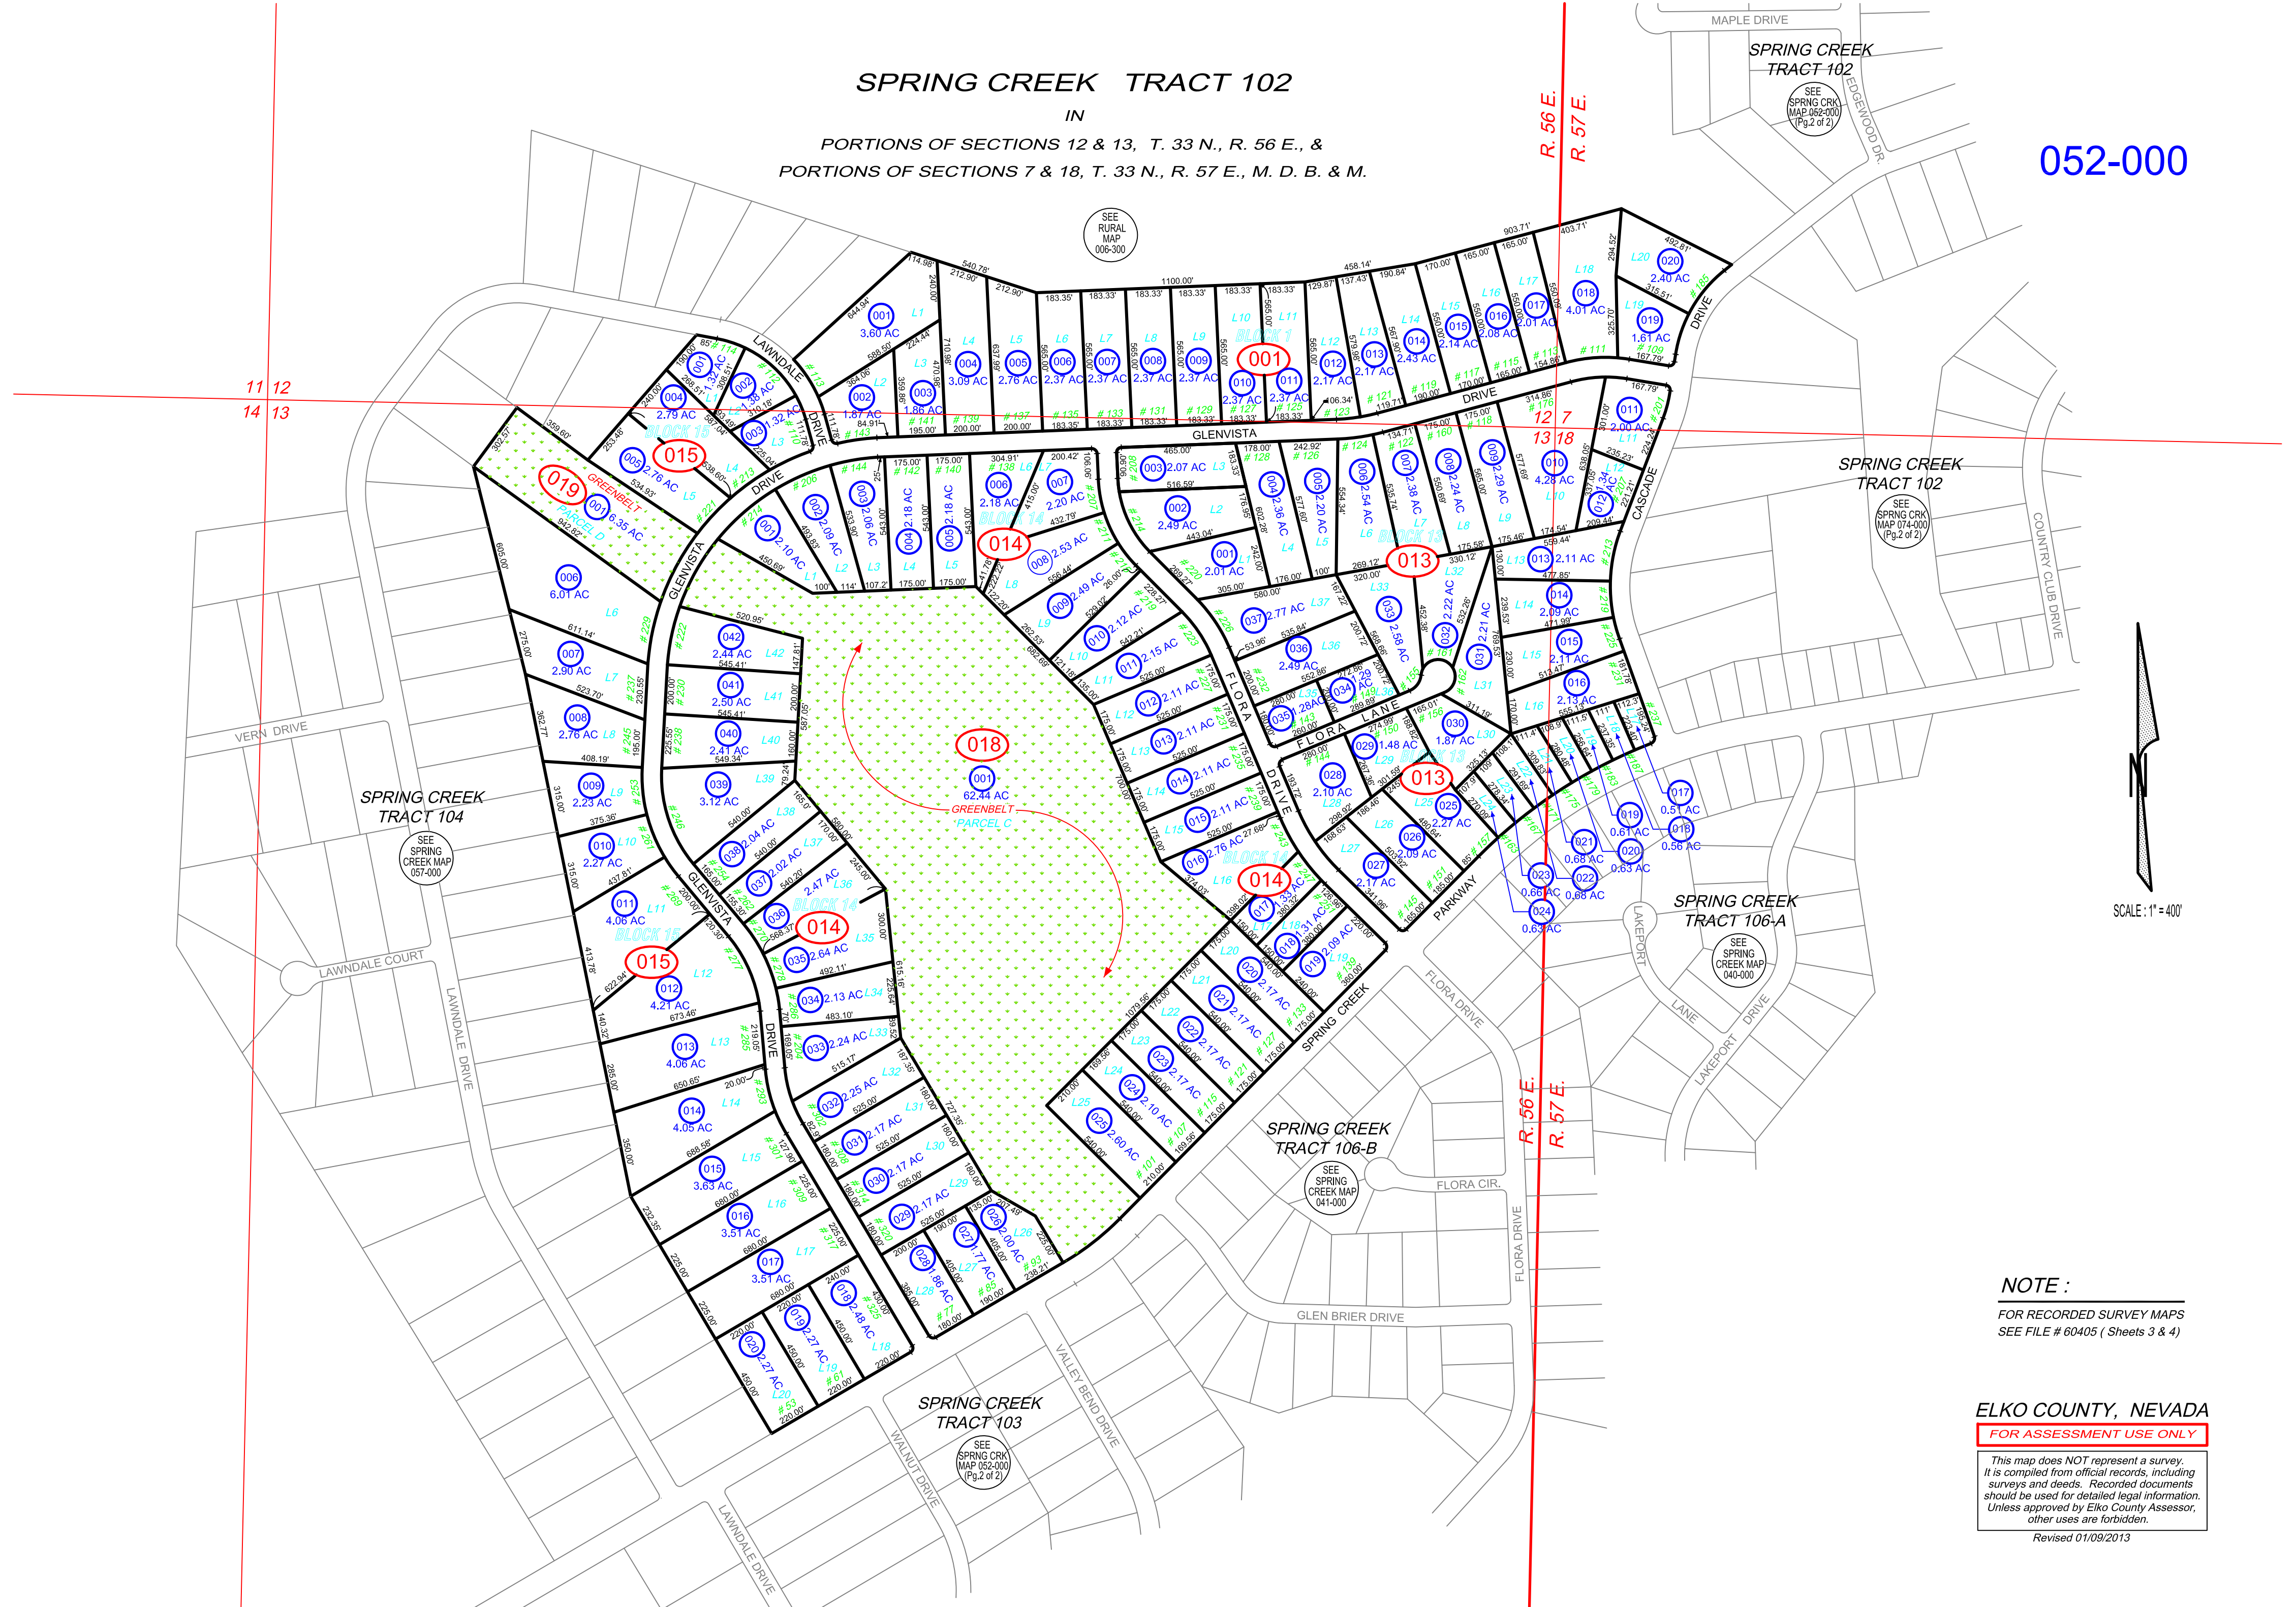

11 12
14 13

R. 56 E.
R. 57 E.

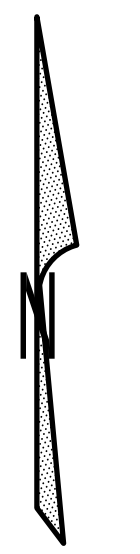

NOTE :
 FOR RECORDED SURVEY MAPS
 SEE FILE # 60405 (Sheets 3 & 4)

ELKO COUNTY, NEVADA
FOR ASSESSMENT USE ONLY
 This map does NOT represent a survey.
 It is compiled from official records, including
 surveys and deeds. Recorded documents
 should be used for detailed legal information.
 Unless approved by Elko County Assessor,
 other uses are forbidden.
 Revised 01/09/2013