


SPRING CREEK TRACT 104

IN

PORTIONS OF SECTIONS 12 & 13, T. 33 N., R. 56 E., M. D. B. & M.

057-000

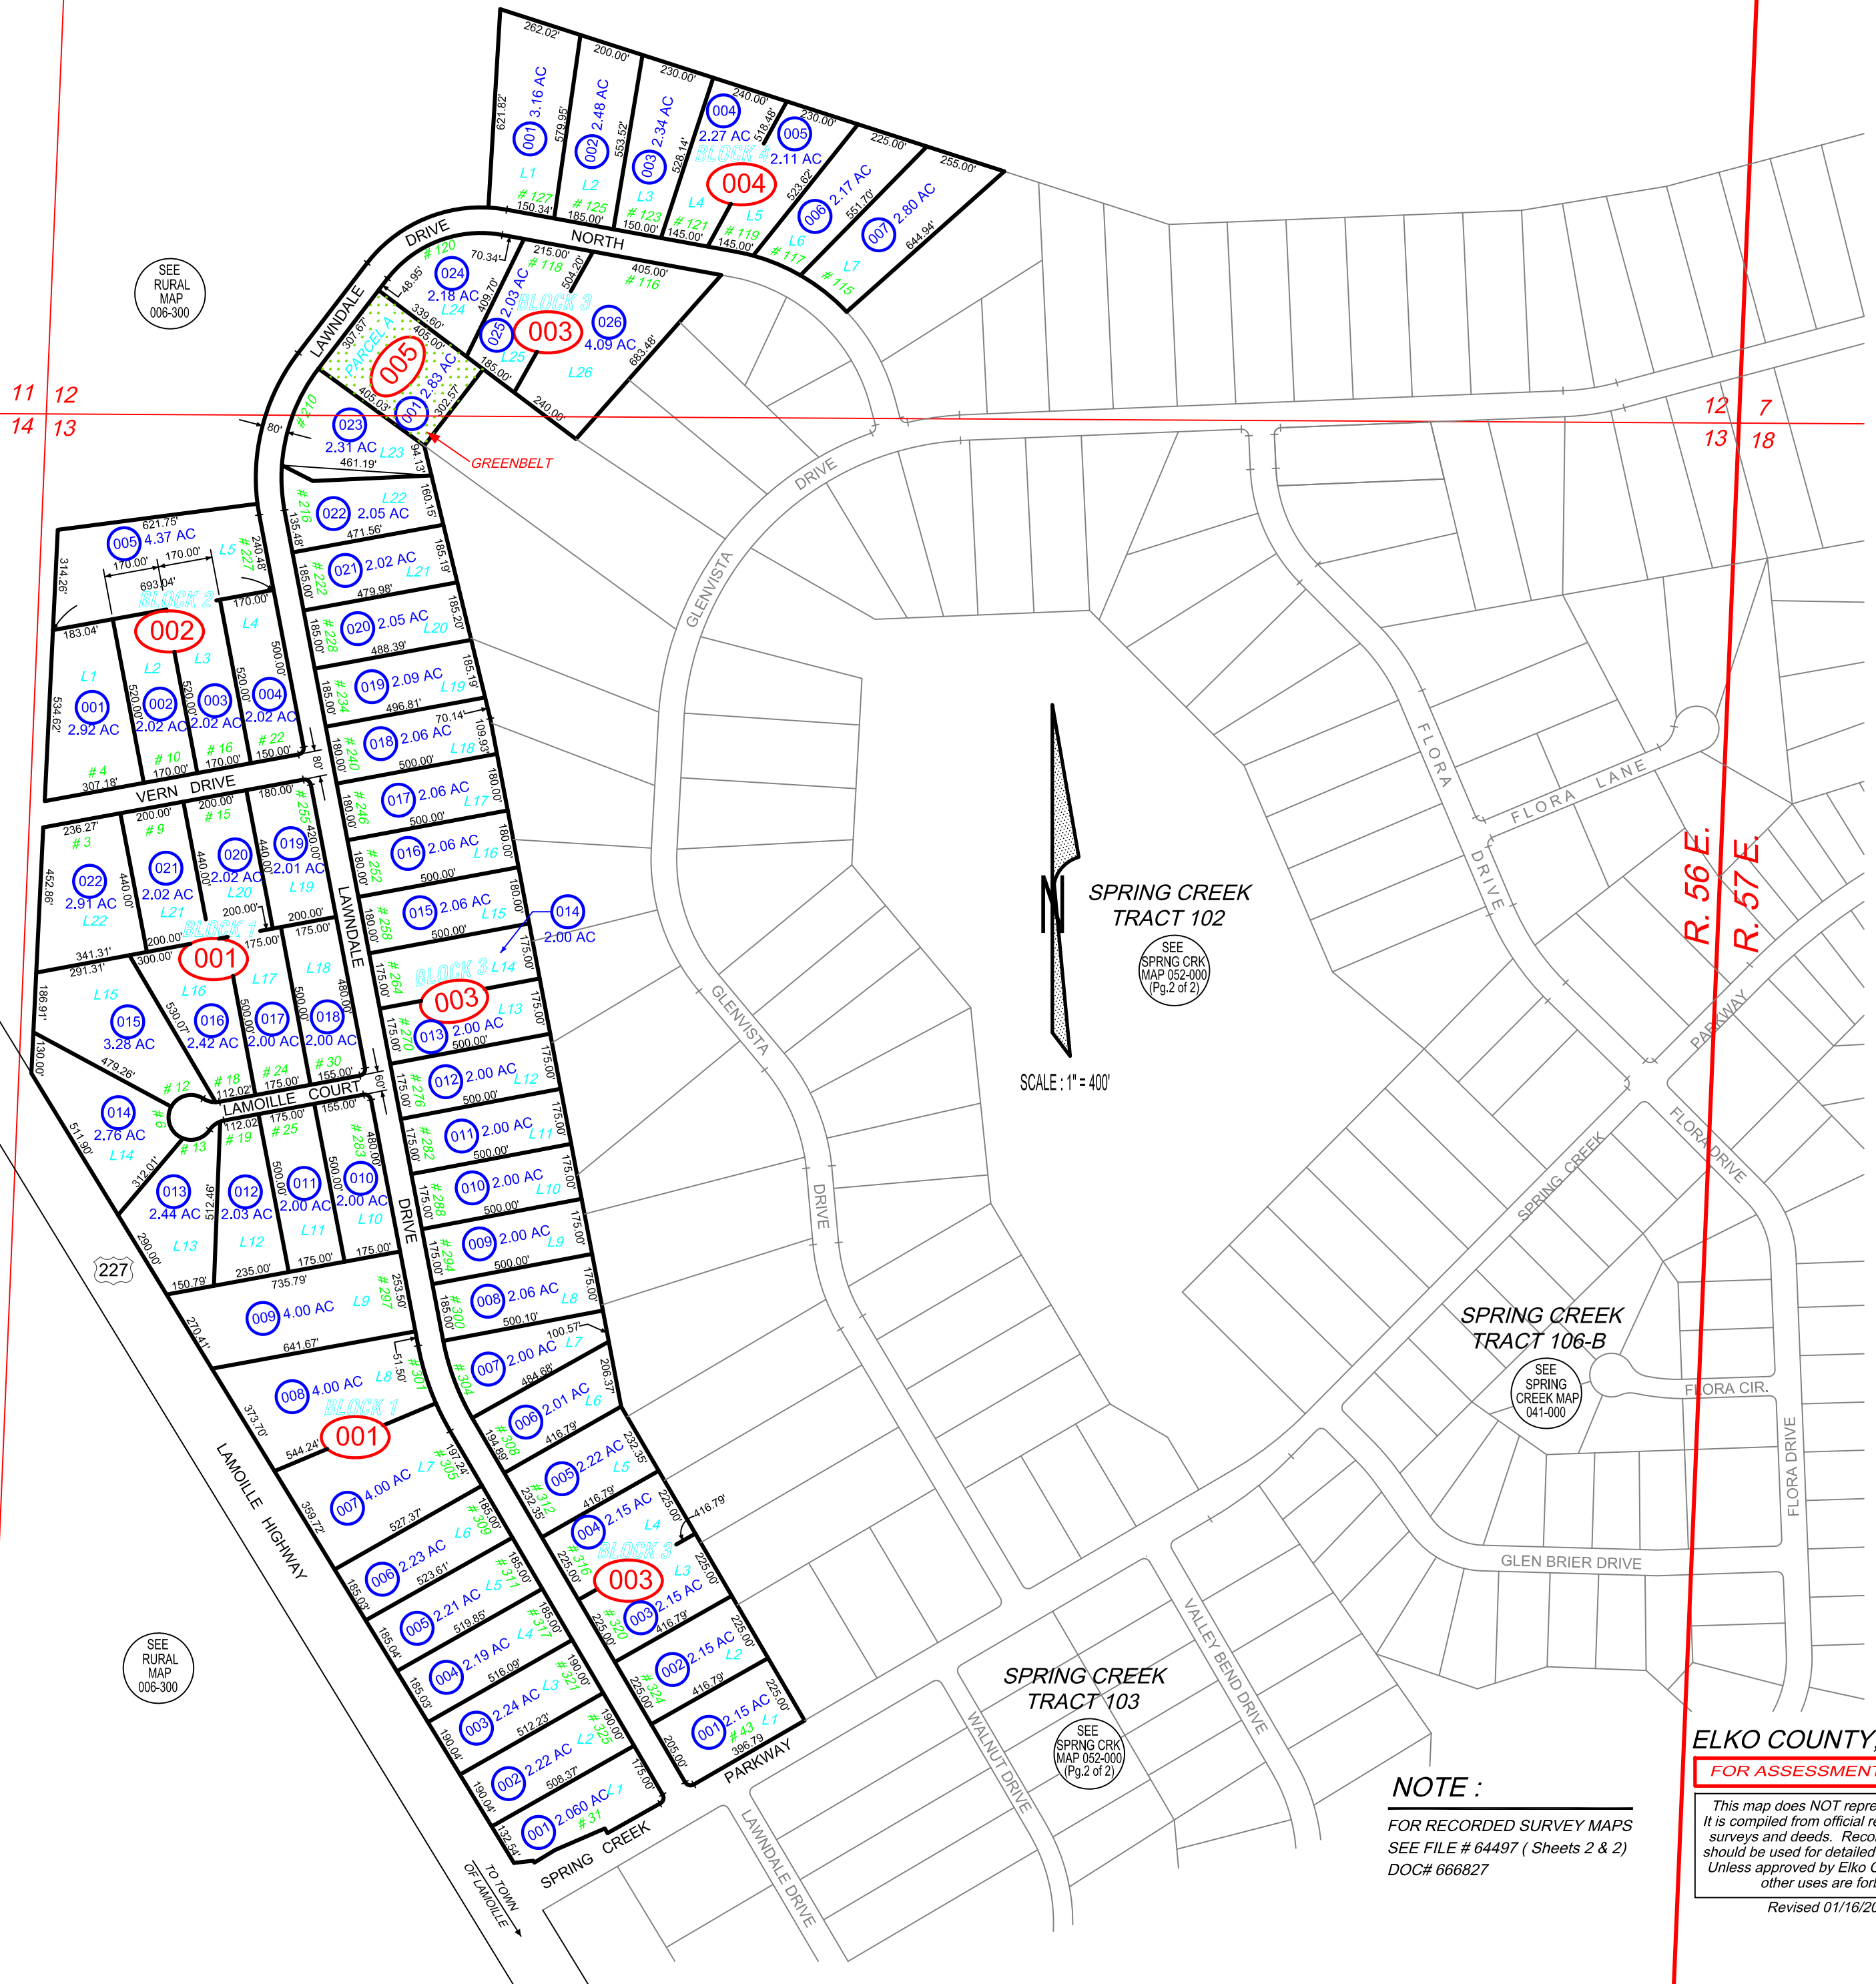

NOTE:
FOR RECORDED SURVEY MAPS
SEE FILE # 64497 (Sheets 2 & 2)
DOC# 666827

ELKO COUNTY, NEVADA
FOR ASSESSMENT USE ONLY
This map does NOT represent a survey. It is compiled from official records, including surveys and deeds. Recorded documents should be used for detailed legal information. Unless approved by Elko County Assessor, other uses are forbidden.
Revised 01/16/2013 JLS

SEE RURAL MAP 006-300

SEE RURAL MAP 006-300

SEE RURAL MAP 006-300

SEE SPRING CRK MAP 052-000 (Pg. 2 of 2)

SEE SPRING CREEK MAP 041-000