


Sec. 1, 11 & 15, T.32N., R.54E., M.D.B. & M.  
GRINDSTONE MOUNTAIN

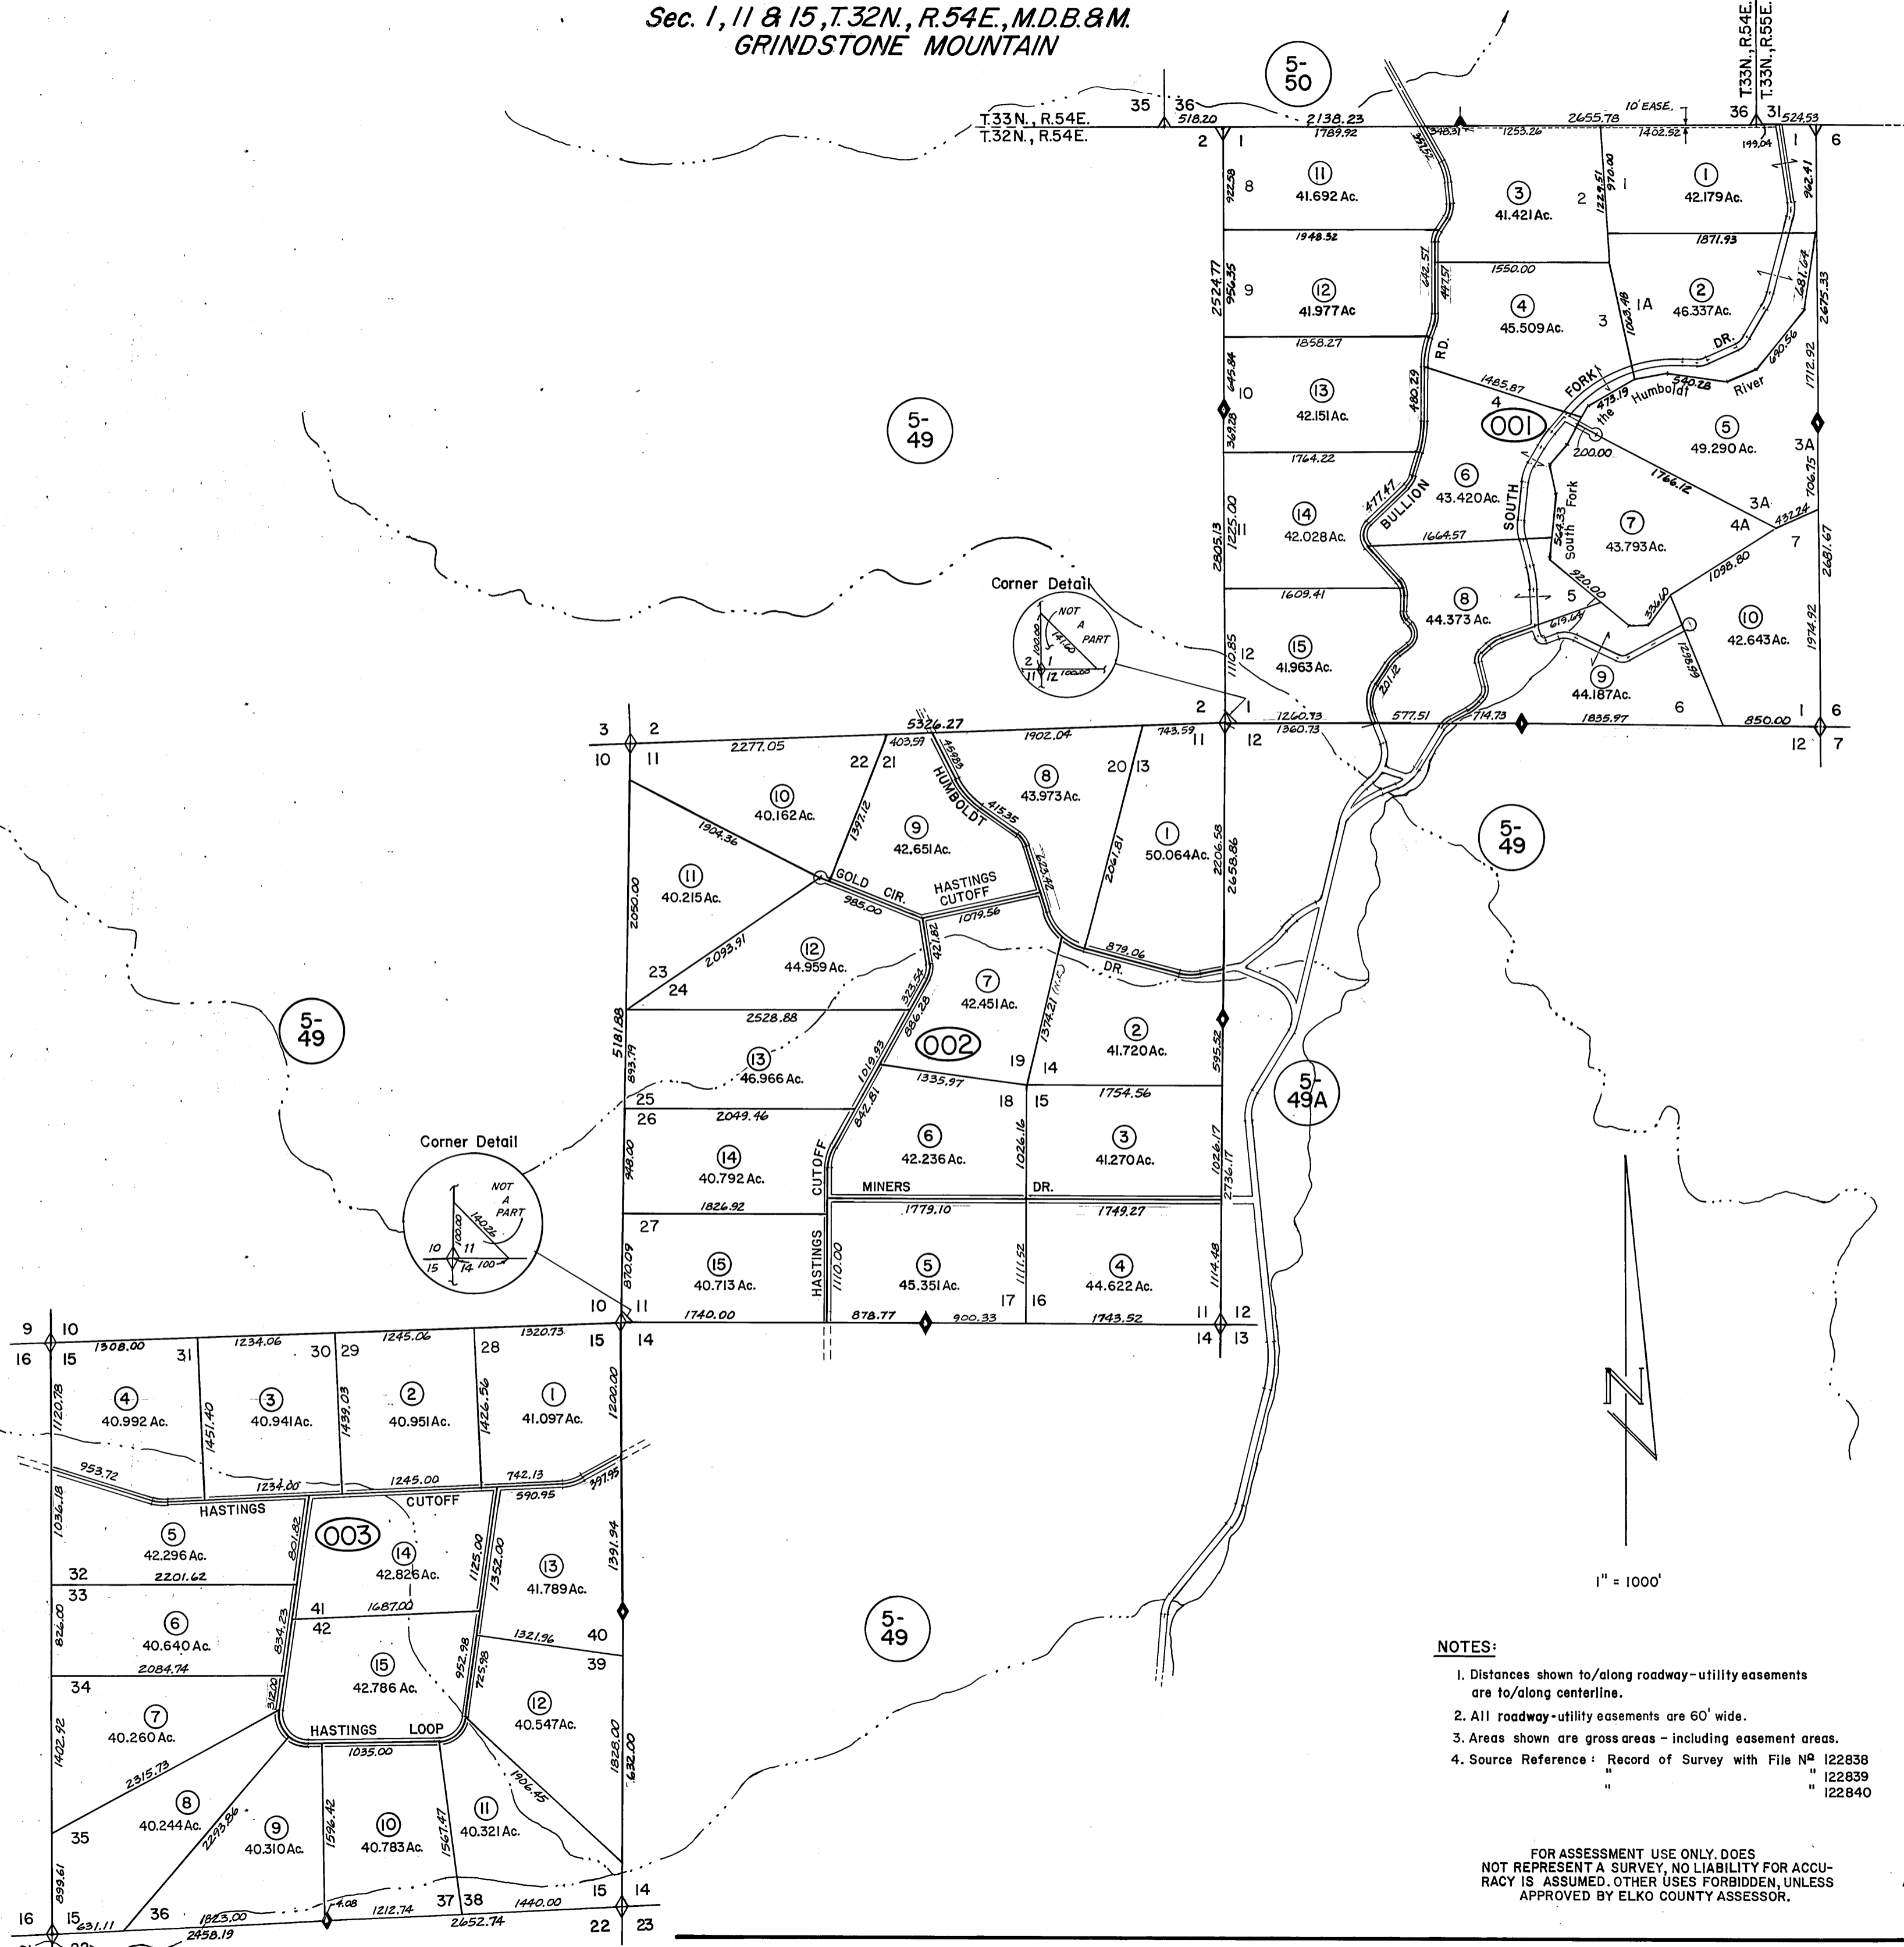

- NOTES:**
1. Distances shown to/along roadway-utility easements are to/along centerline.
  2. All roadway-utility easements are 60' wide.
  3. Areas shown are gross areas - including easement areas.
  4. Source Reference: Record of Survey with File No
    - " 122838
    - " 122839
    - " 122840

FOR ASSESSMENT USE ONLY. DOES NOT REPRESENT A SURVEY. NO LIABILITY FOR ACCURACY IS ASSUMED. OTHER USES FORBIDDEN, UNLESS APPROVED BY ELKO COUNTY ASSESSOR.

ELKO COUNTY

Mar. 8, 98 - K.F.K.