


RUBY HOME RANCH SUBDIVISION UNIT NO. 1
Loc. in Sec. 13 & 24, T. 33 N. , R. 57 E., M.D.B.&M.

89-00

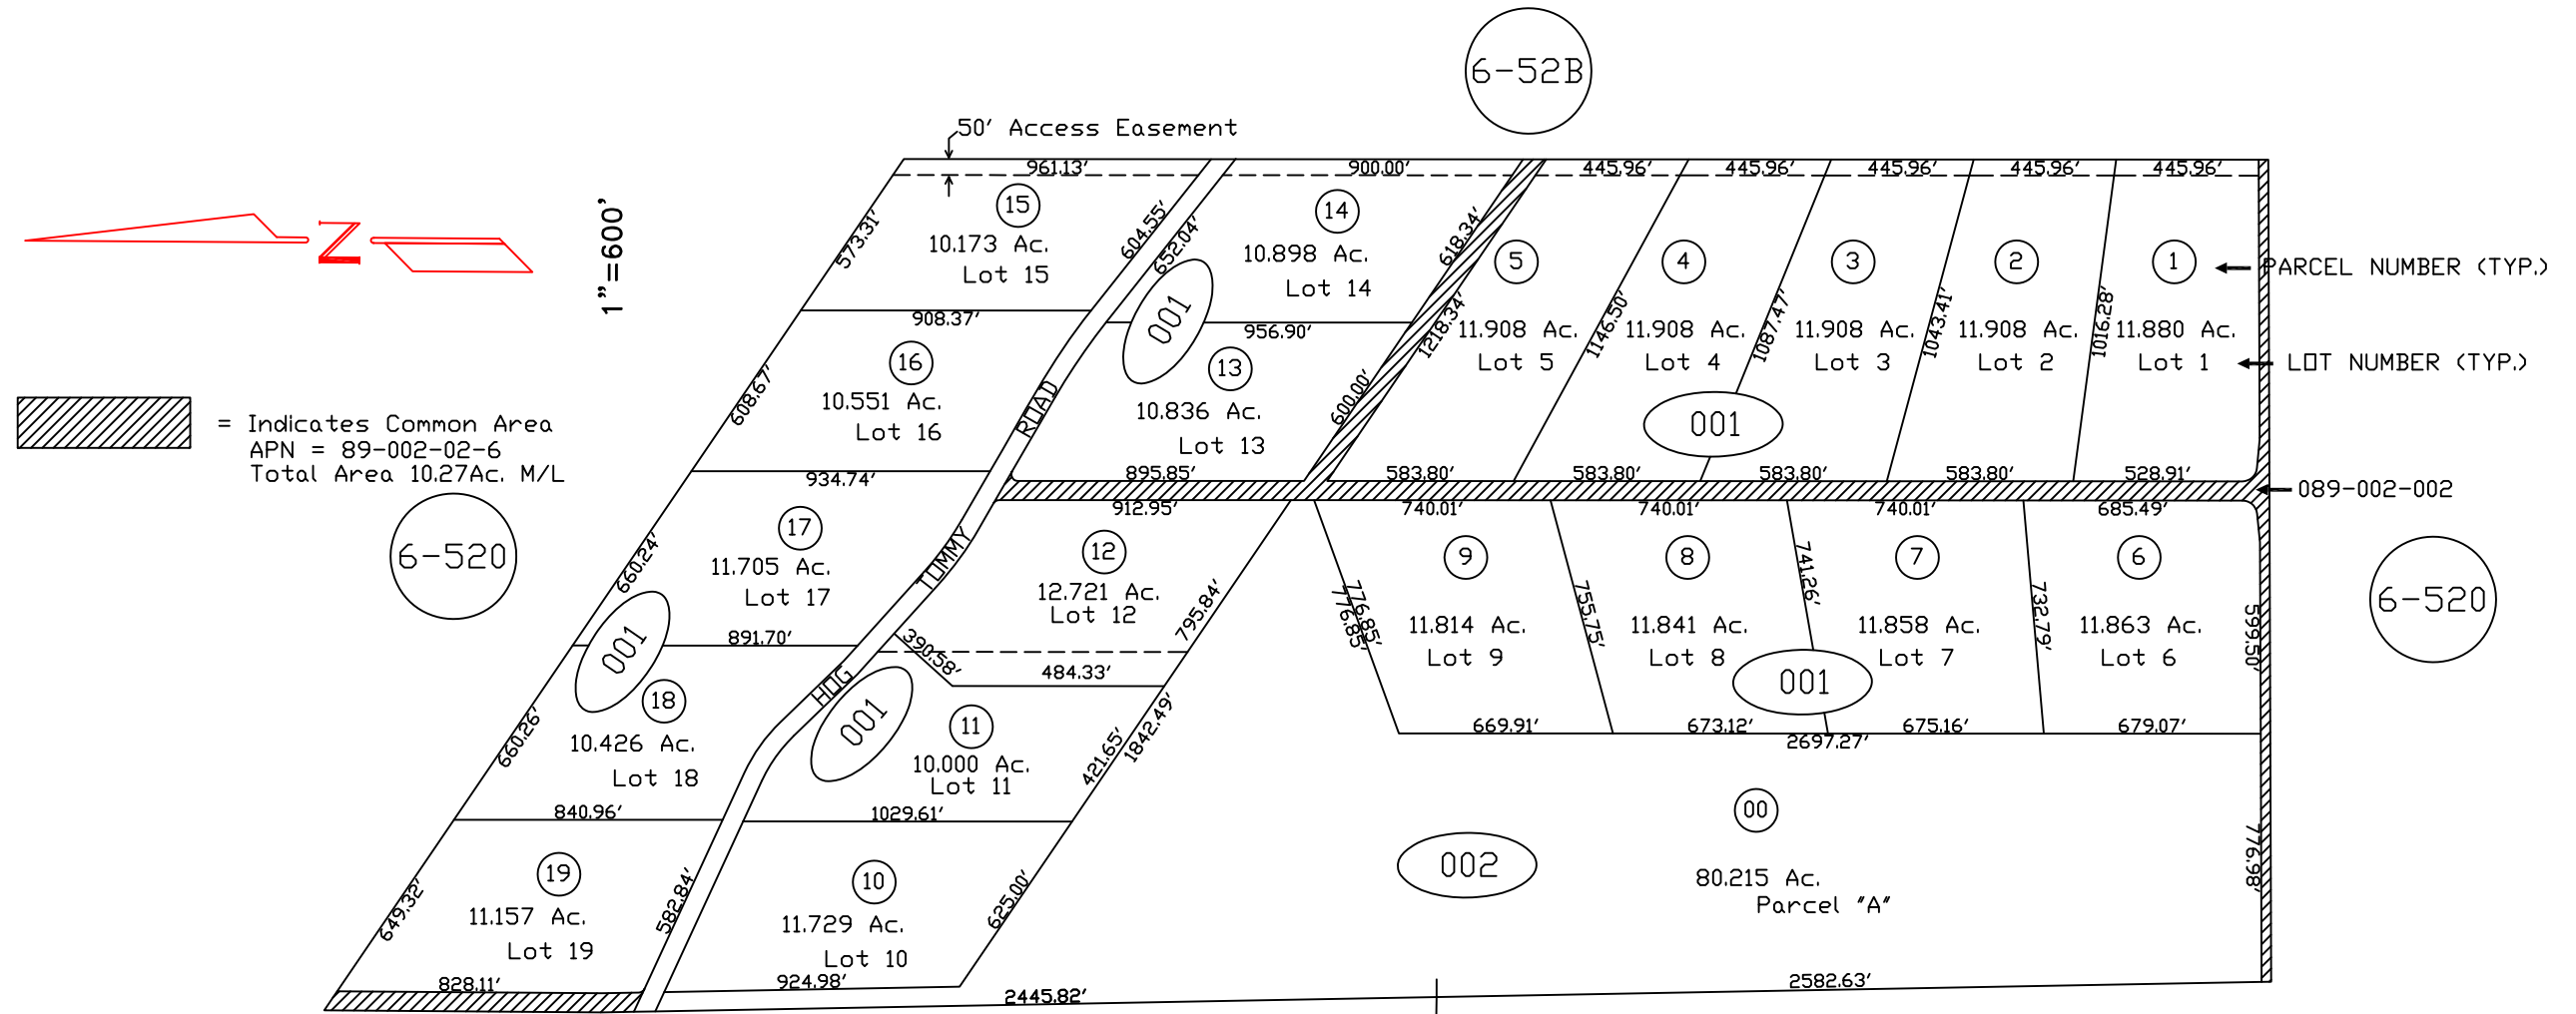

▨ = Indicates Common Area
 APN = 89-002-02-6
 Total Area 10.27Ac. M/L

APN	PARCEL LOCATION
089 001 001	2020 RUBY HOME RANCH D
089 001 002	RUBY HOME RANCH DR
089 001 003	2204 RUBY HME RCH DR
089 001 004	RUBY HOME RANCH DR
089 001 005	RUBY HOME RANCH DR
089 001 006	RUBY HOME RANCH DR
089 001 007	2131 RUBY HME RANCH DR
089 001 008	2245 RUBY HM RANCH DR
089 001 009	RUBY HOME RANCH DR
089 001 010	HOG TOMMY ROAD
089 001 011	HOG TOMMY ROAD
089 001 012	HOG TOMMY ROAD
089 001 013	2440 RUBY HOME RNCH DR
089 001 014	HOG TOMMY ROAD
089 001 015	HOG TOMMY ROAD
089 001 016	HOG TOMMY ROAD
089 001 017	HOG TOMMY ROAD
089 001 018	2357 HOG TOMMY ROAD
089 001 019	HOG TOMMY ROAD
089 002 000	RUBY HOME RANCH SUB
089 002 002	COMMON AREA

FOR ASSESSOR'S USE ONLY
 DOES NOT REPRESENT A SURVEY. NO LIABILITY FOR
 ACCURACY IS ASSURED.
 Other uses forbidden unless
 approved by County Assessor.
 Revised 1/13/2015 JLS

Reference Maps
 368045, 694245